


FRONT ELEVATION

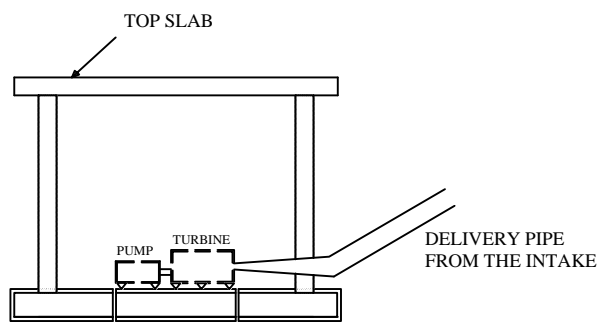

SECTION A-A

General Notes

DRAWN BY:
Njiru P.M & G.Mwangi.....

CHECKED BY:
J.K.Wairangu.....

APPROVED BY:
ENG.Muasya.....

No.	Revision/Issue	Date

Firm Name and Address
MINISTRY OF AGRICULTURE
 NATIONAL IRRIGATION BOARD
NIB

Project Name and Address
YIKITAA
 IRRIGATION PROJECT
 KIBWEZI EAST SUB-COUNTY
 MAKUENI COUNTY

Project TURBINE/ PUMP HOUSE	Sheet 1
Date 02/02/2019	
Scale AS SHOWN	