
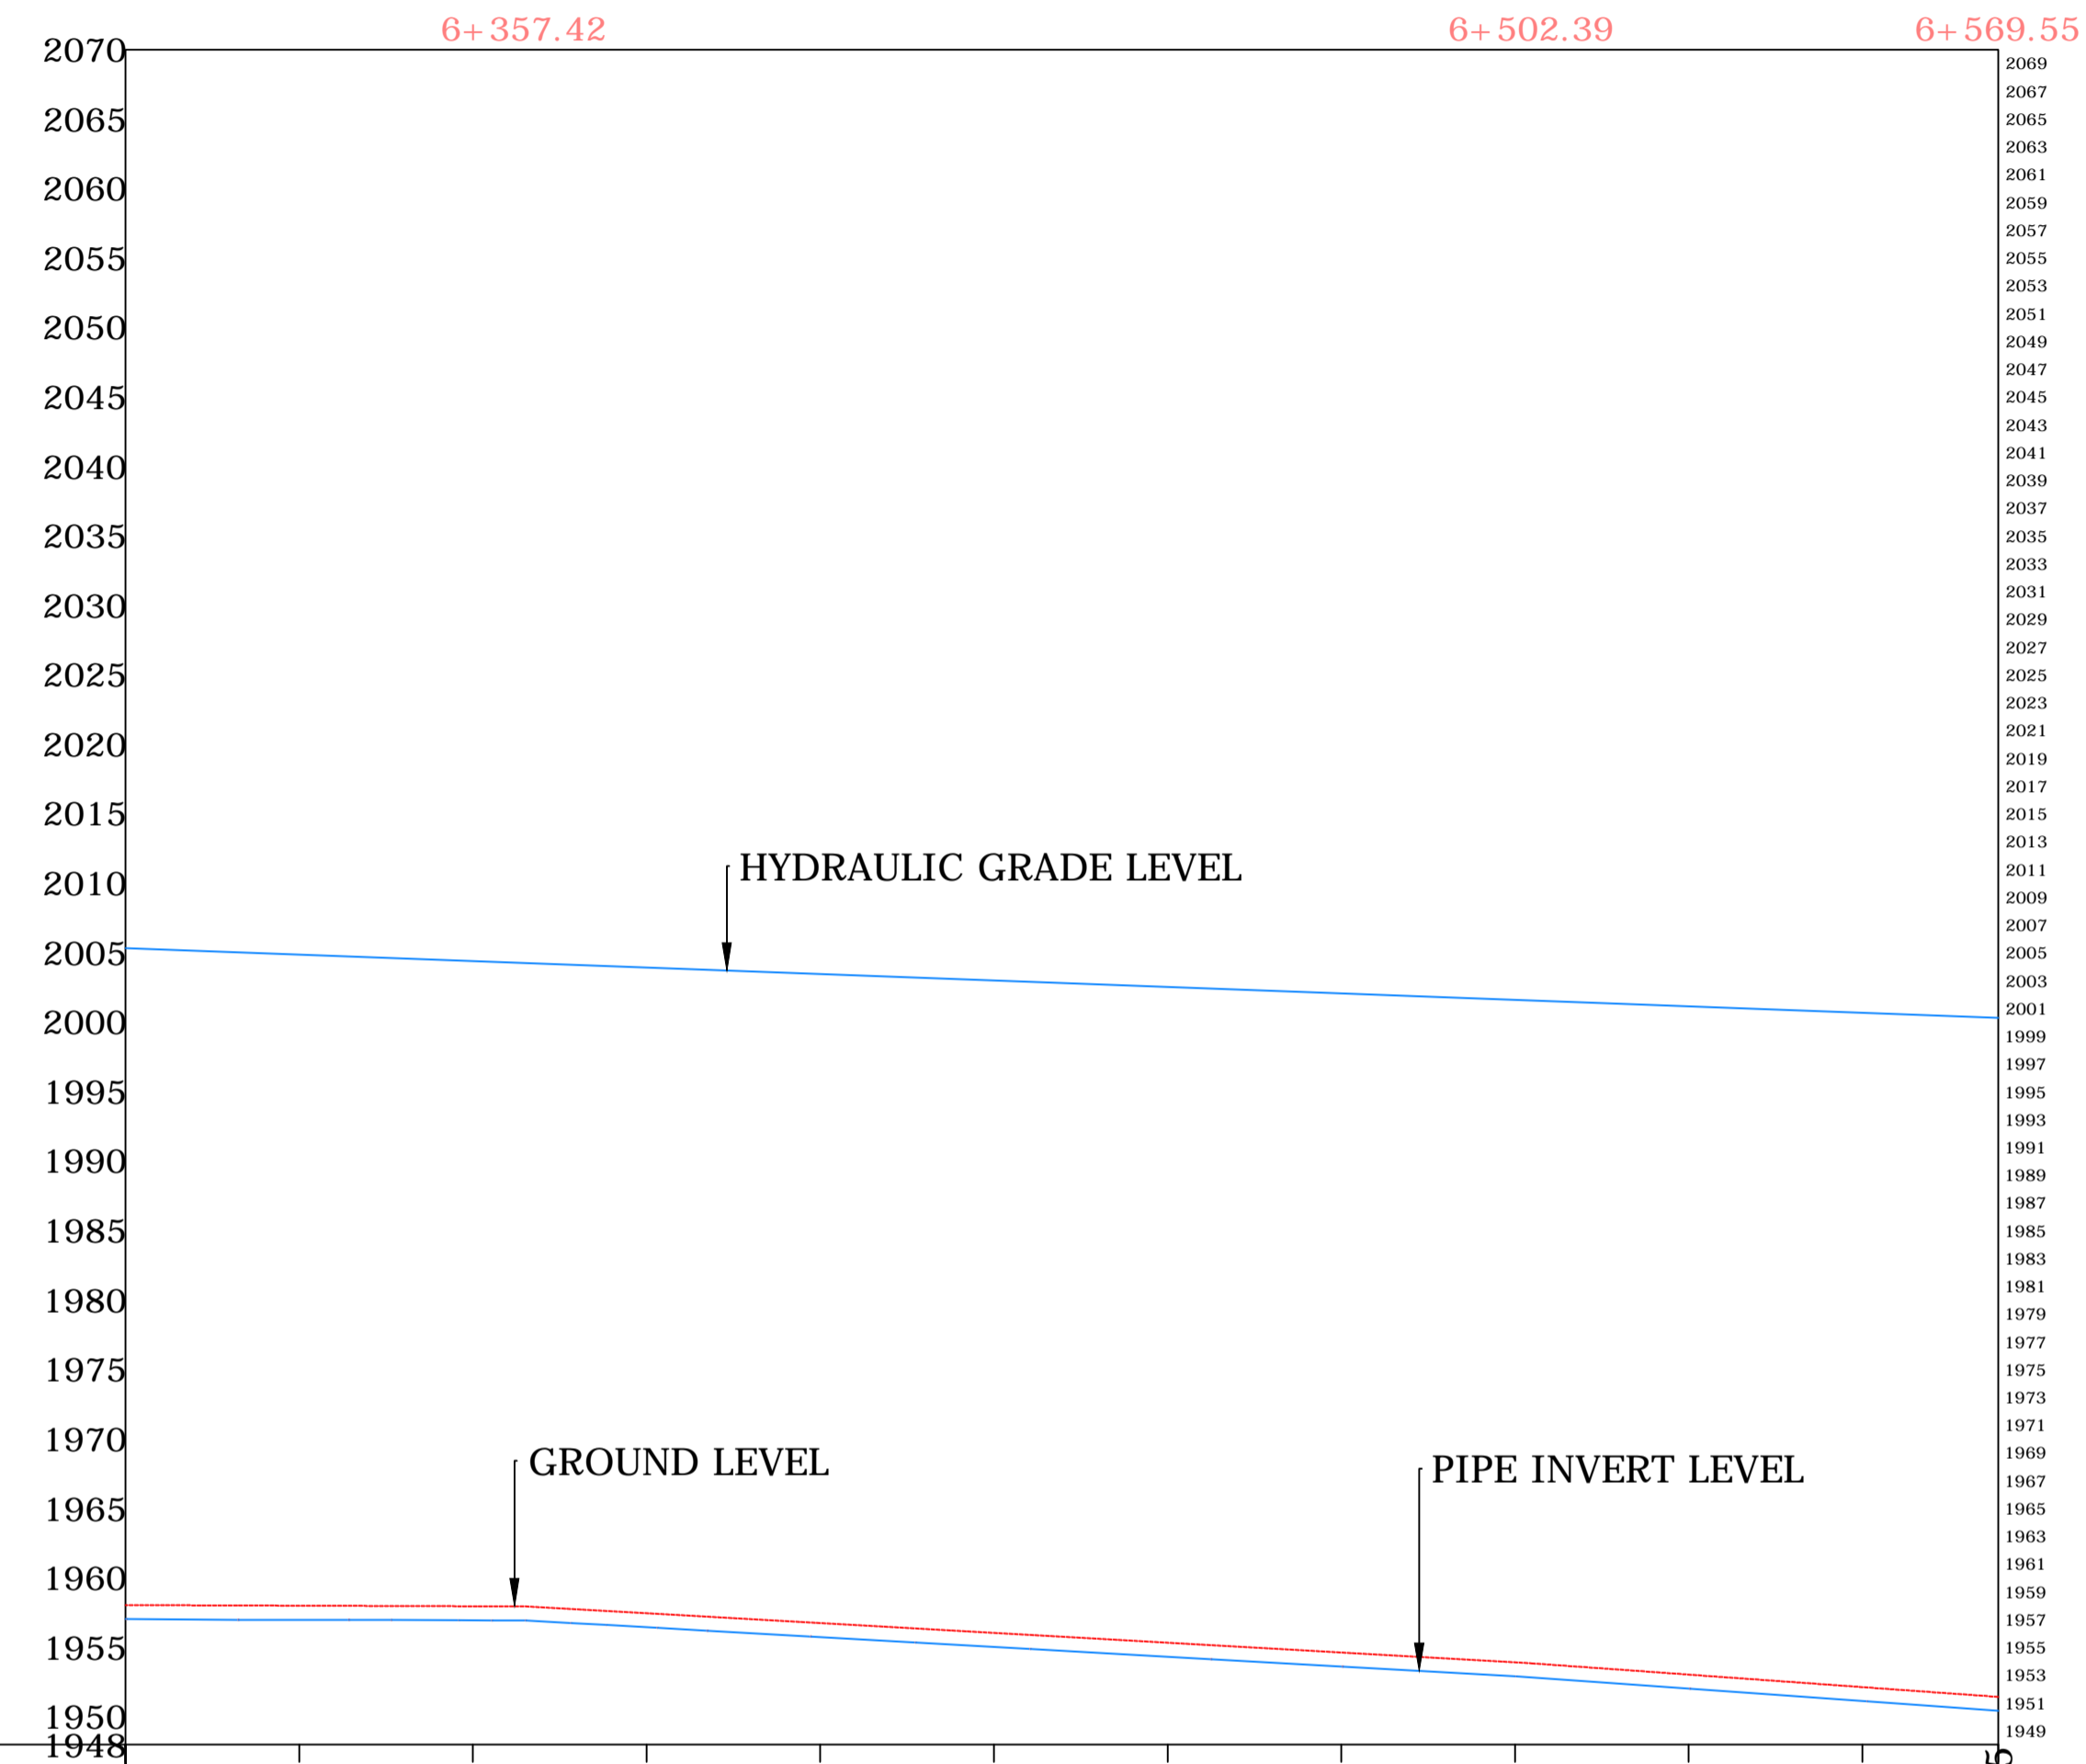


GITHIRA BRANCH PROFILE

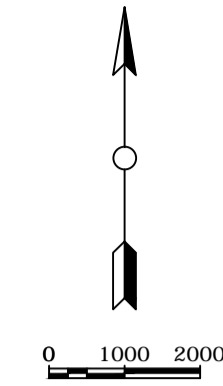

CHAINAGE	ELEVATION
6+300	1958.05
6+357.42	1958.01
6+400	1957.96
6+450	1957.45
6+502.39	1956.75
6+550	1956.04
6+600	1955.34
6+650	1954.63
6+700	1953.93
6+750	1953.04
6+800	1952.14
6+869.55	1951.44

CHAINAGE	ELEVATION
6+300	2005.33
6+357.42	2004.86
6+400	2004.40
6+450	2003.93
6+502.39	2003.47
6+550	2003.00
6+600	2002.53
6+650	2002.07
6+700	2001.60
6+750	2001.14
6+800	2000.67
6+869.55	2000.30

CHAINAGE	ELEVATION
6+300	1957.04
6+357.42	1956.99
6+400	1956.96
6+450	1956.45
6+502.39	1955.75
6+550	1955.04
6+600	1954.33
6+650	1953.63
6+700	1952.92
6+750	1952.04
6+800	1951.14
6+869.55	1950.44

FLOW PARAMETERS	VALUE
Flow Rate	0.00012M ³ /S

PIPE INFO	VALUE
Pipe Material	UPVC PN 16 12MM

SURVEY REMARKS	TEXT

General Notes

No.	Revision/Issue	Date

Firm Name and Address

MINISTRY OF AGRICULTURE,
LIVESTOCK, FISHERIES & IRRIGATION
NATIONAL IRRIGATION BOARD
SURVEYED BY : VIRGINIA W.
DRAWN BY : VIRGINIA W.
DESIGNED BY : MR J.W. MUCHINA.
CHECKED BY : C.M.M.

Project Name and Address

NYAMUGUNA IRRIGATION
PROJECT
LAIKIPIA COUNTY
LAIKIPIA EAST SUB-COUNTY

Project GITHIRA BRANCH	Sheet 13
Date FEB.2019	13
Scale 1:1000	