
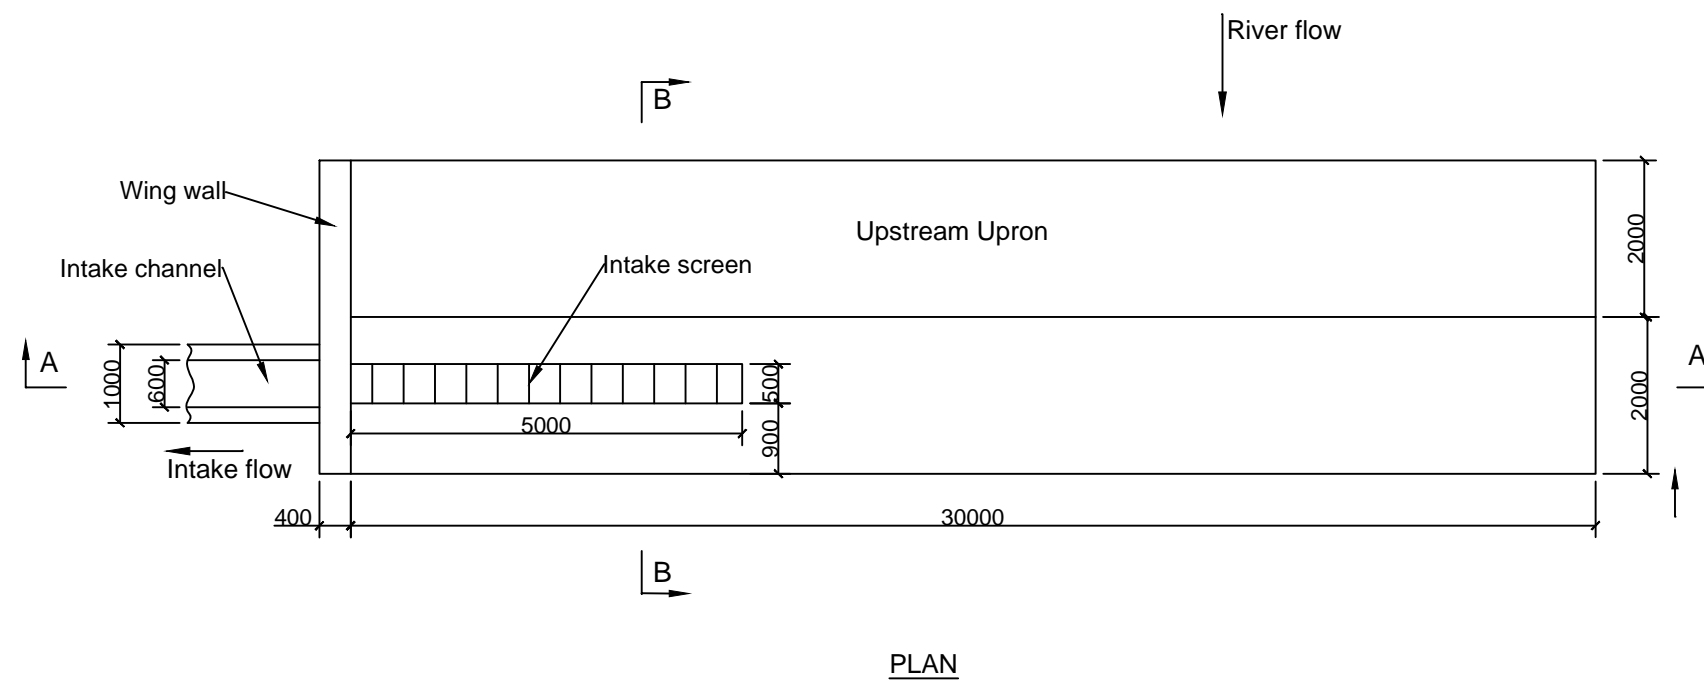


Note:

All dimensions in mm

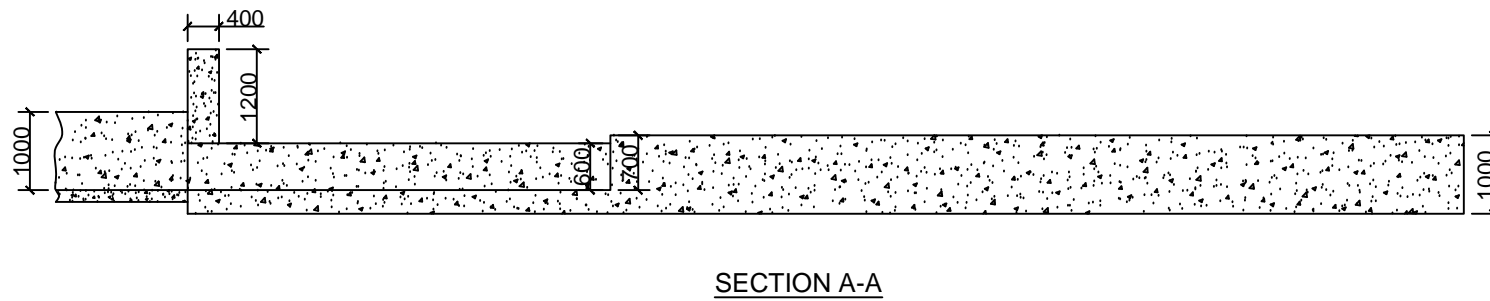

MINISTRY OF WATER AND IRRIGATION			
IRRIGATION AND DRAINAGE DEPARTMENT (IDD) AND NATIONAL IRRIGATION BOARD (NIB)			
EXPANDED NATIONAL IRRIGATION PROGRAMME CHESANGATAT/MARICH IRRIGATION SCHEME INTAKE			
DESIGNED	DRAWN	CHECKED	APPROVED
E. Keitany	C.K	Eng. R. Ogendo	
Signed:			
Date	Dec. 2013	Dec. 2013	Dec. 2013
ENIP_RV		DRG. No. Chesangatat 12-2013/2014	
COUNTY: WEST POKOT		SHT No. 01 of 03	