


TURBINE TRANSMISSION LINE

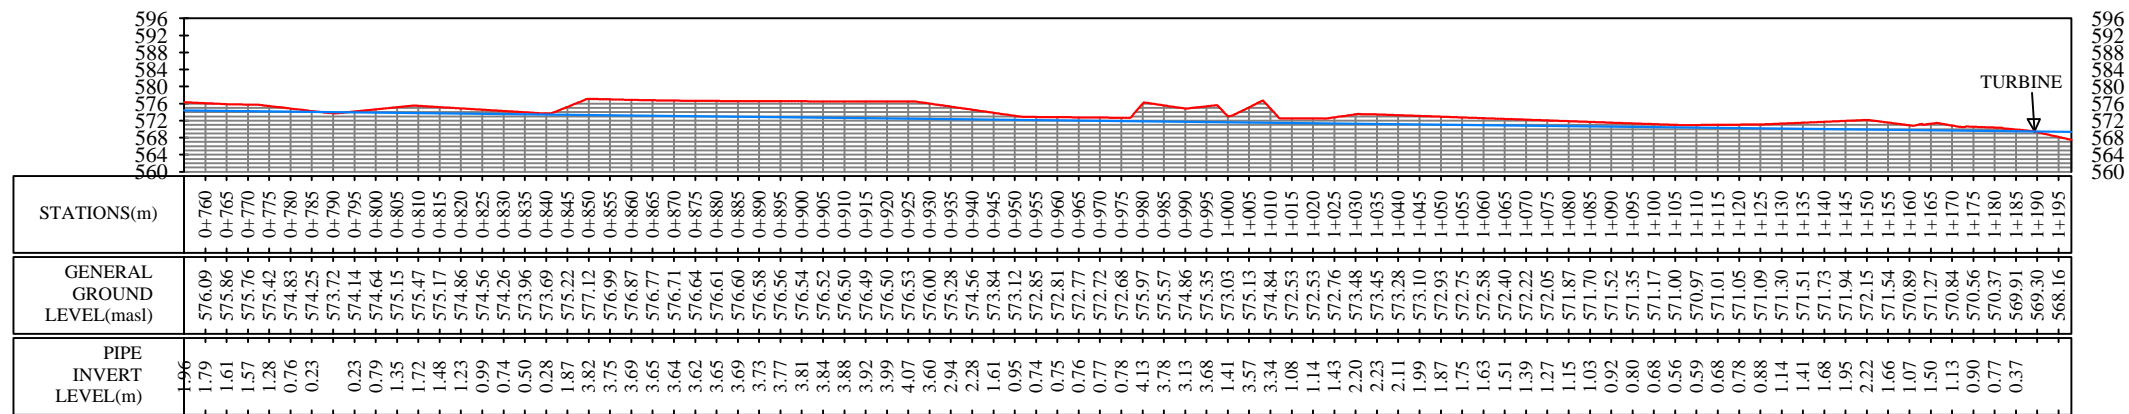

General Notes

**DRAWN BY:**  
Njiru P.M & G.Mwangi.....

**CHECKED BY:**  
J.K.Wairangu.....

**APPROVED BY:**  
ENG.Muasya.....

No.	Revision/Issue	Date

Firm Name and Address  
**MINISTRY OF AGRICULTURE**  
**NATIONAL IRRIGATION BOARD**  
**NIB**

Project Name and Address  
**YIKITAA**  
 IRRIGATION PROJECT  
 KIBWEZI EAST SUB-COUNTY  
 MAKUENI COUNTY

Project	PROFILE	Sheet	
Date	01/02/2019	3 OF 3	
Scale			