


TURBINE TRANSMISSION LINE

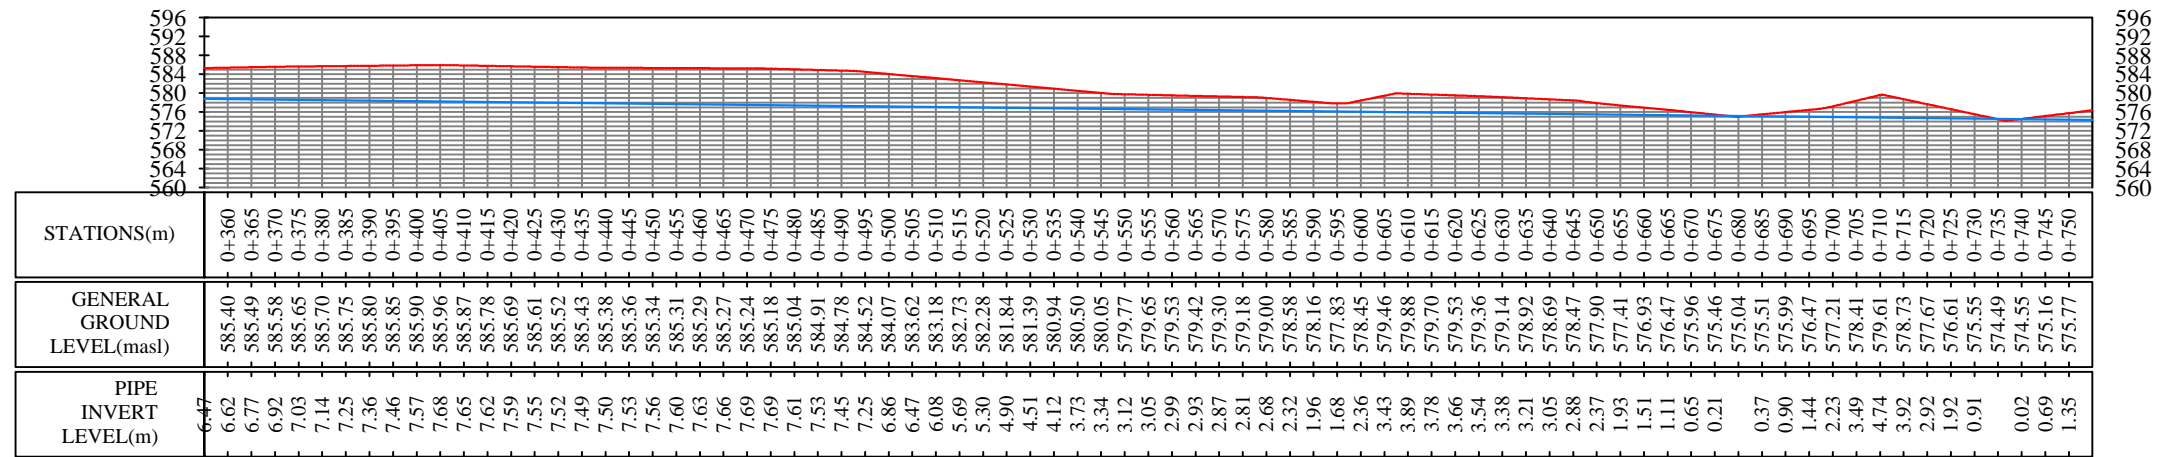

General Notes

DRAWN BY:
Njiru P.M & G.Mwangi.....

CHECKED BY:
J.K.Wairangi.....

APPROVED BY:
ENG.Muasya.....

No.	Revision/Issue	Date

Firm Name and Address

MINISTRY OF AGRICULTURE

NATIONAL IRRIGATION BOARD

NIB

Project Name and Address

YIKITAA

IRRIGATION PROJECT
KIBWEZI EAST SUB-COUNTY
MAKUENI COUNTY

Project	Sheet
Date	2 OF 3
Scale	