


## TURBINE TRANSMISSION LINE

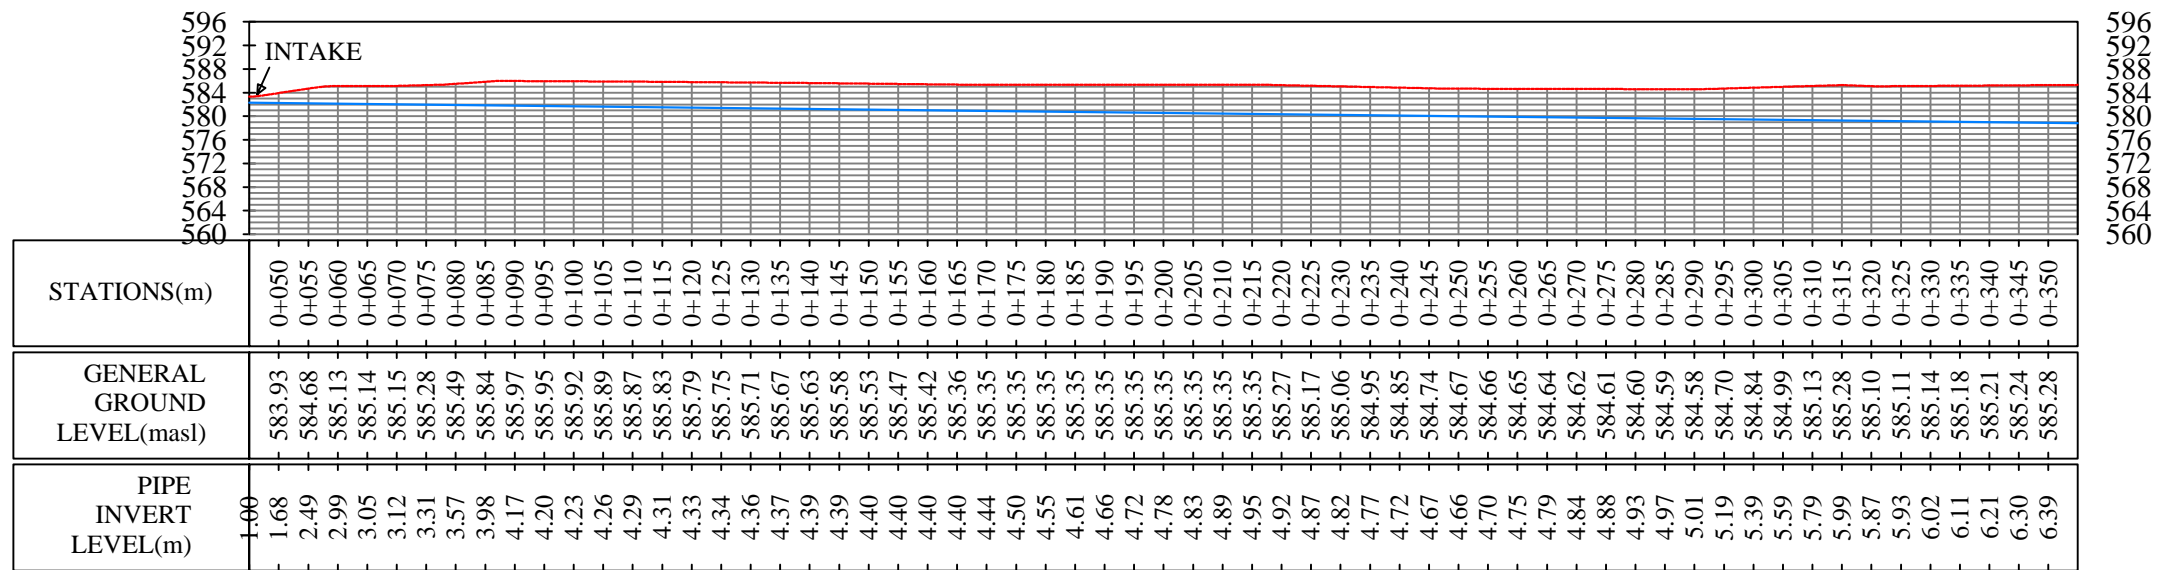

General Notes

**DRAWN BY:**  
Njiru P.M & G.Mwangi.....

**CHECKED BY:**  
J.K.Wairangu.....

**APPROVED BY:**  
ENG.Muasya.....

No.	Revision/Issue	Date

Firm Name and Address

**MINISTRY OF AGRICULTURE**

**NATIONAL IRRIGATION BOARD**

**NIB**

Project Name and Address

**YIKITAA**

IRRIGATION PROJECT  
KIBWEZI EAST SUB-COUNTY  
MAKUENI COUNTY

Project	PROFILE	Sheet
Date	01/02/2019	1 OF 3
Scale		