


# INTAKE CHAMBER WITH SCREENS

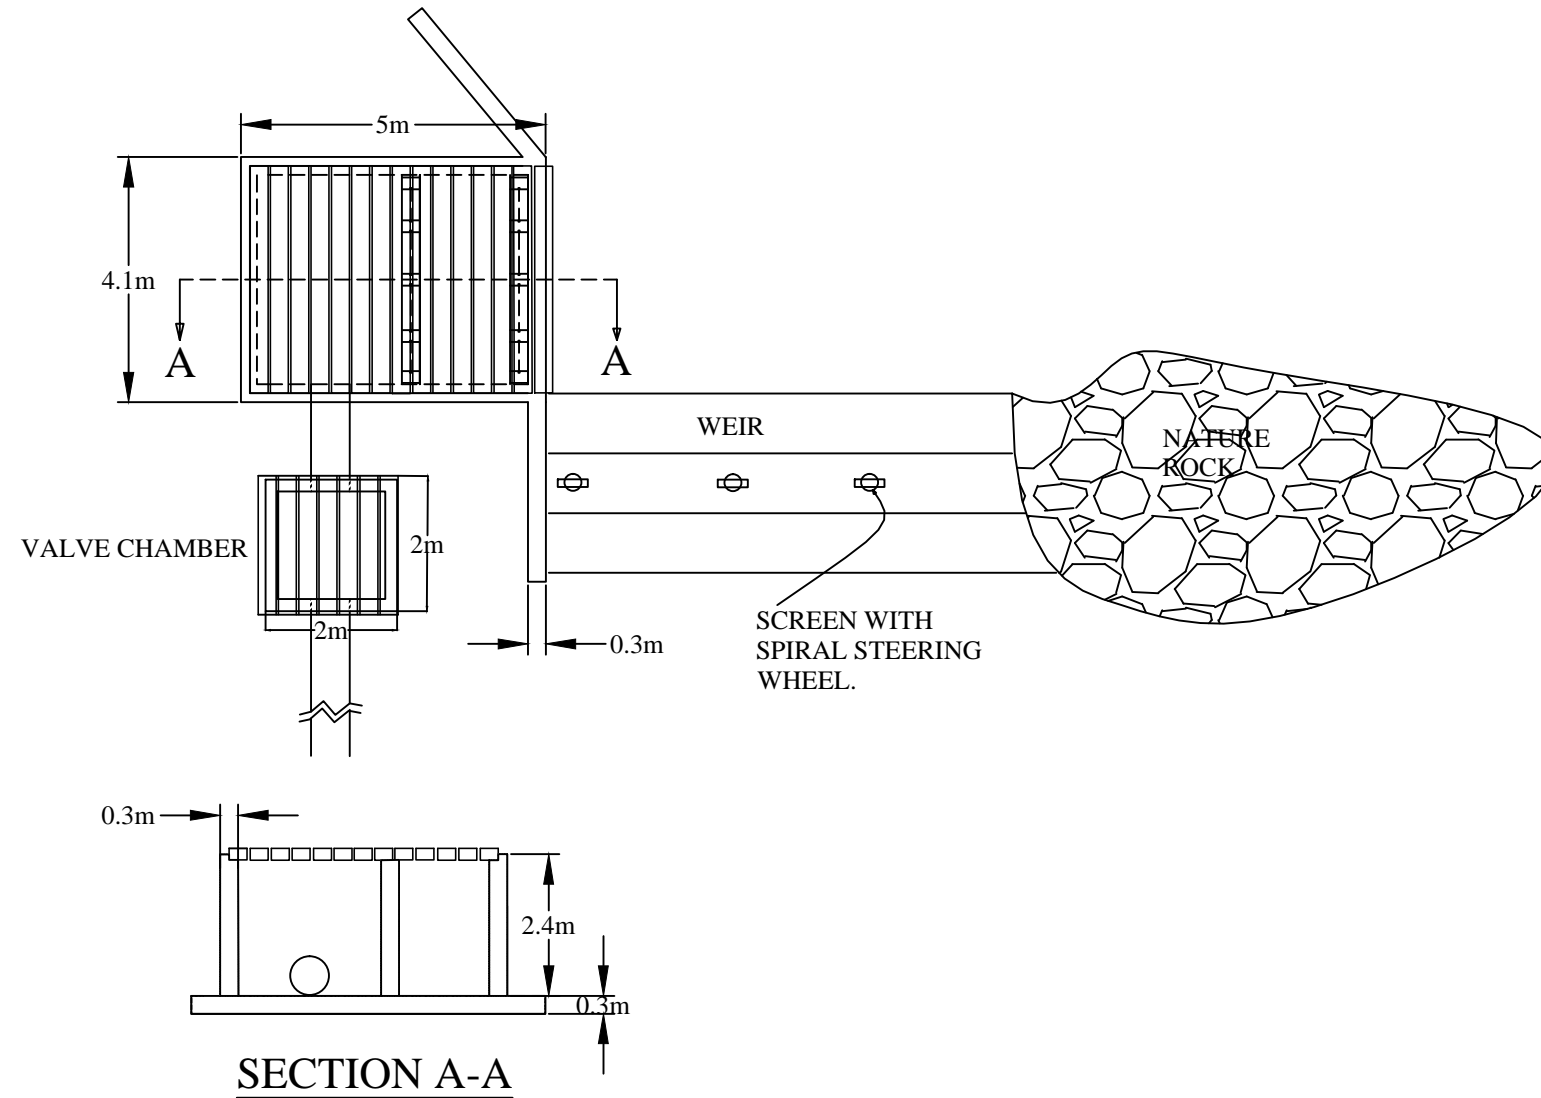


General Notes

**DRAWN BY:**  
Njiru P.M & G.Mwangi.....

**CHECKED BY:**  
J.K.Wairangu.....

**APPROVED BY:**  
ENG.Muasya.....

No.	Revision/Issue	Date

Firm Name and Address  
**MINISTRY OF AGRICULTURE**  
 NATIONAL IRRIGATION BOARD  


Project Name and Address  
**YIKITAA**  
 IRRIGATION PROJECT  
 KIBWEZI EAST SUB-COUNTY  
 MAKUENI COUNTY

<small>Project</small> INTAKE CHAMBER	<small>Sheet</small> 1
<small>Date</small> 02/02/2019	
<small>Scale</small> AS SHOWN	