



AAA ALONG PROFILE

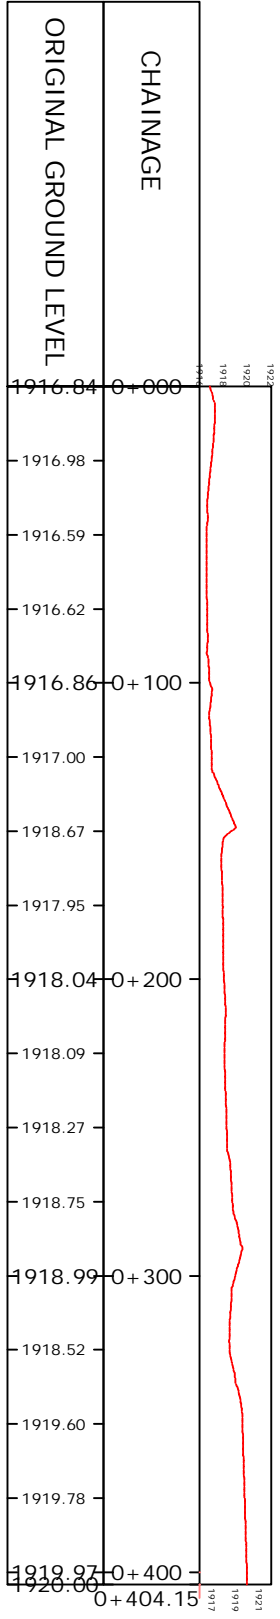


- DAM AREA: Surface Area of 52798.373 m<sup>2</sup>
- EMBAKMENT
- SPILLWAY
- MINOR CONTOURS
- MAJOR CONTOURS

BB ACROSS 2 PROFILE

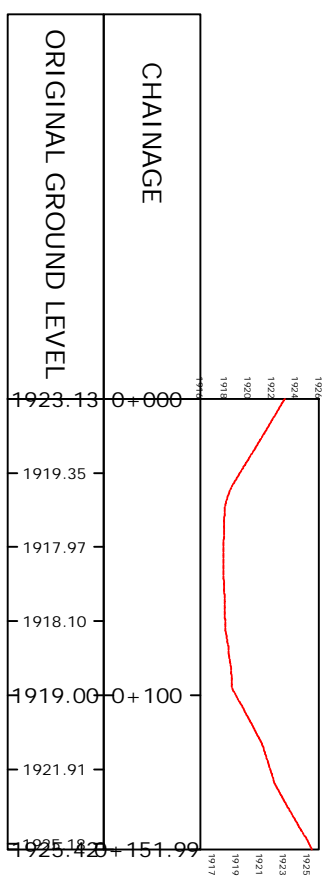

BB ACROSS PROFILE

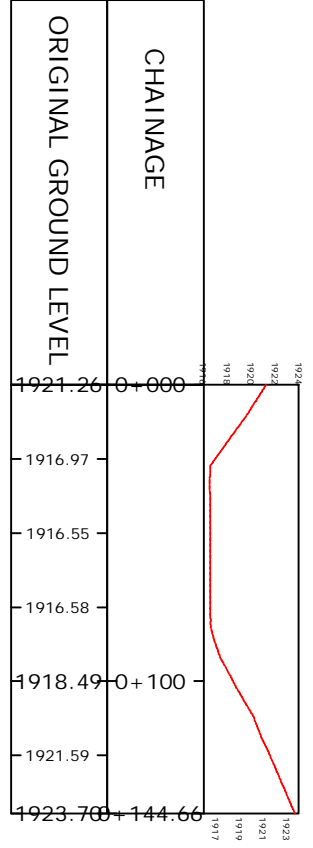

Project Name and Address	
REHABILITATION OF LABURA TWIN EARTH DAM KIENI WEST CONSTITUENCY NYERI COUNTY	
From Name and Address	
NATIONAL IRRIGATION BOARD P.O BOX 30372-00100 NAIROBI	
No.	Date
Revision/Issue	
Project	
LABURA TWIN	Sheet
23.05.2019	1
Scale	
1:1000	