


KAGAYU MAINLINE PROFILE

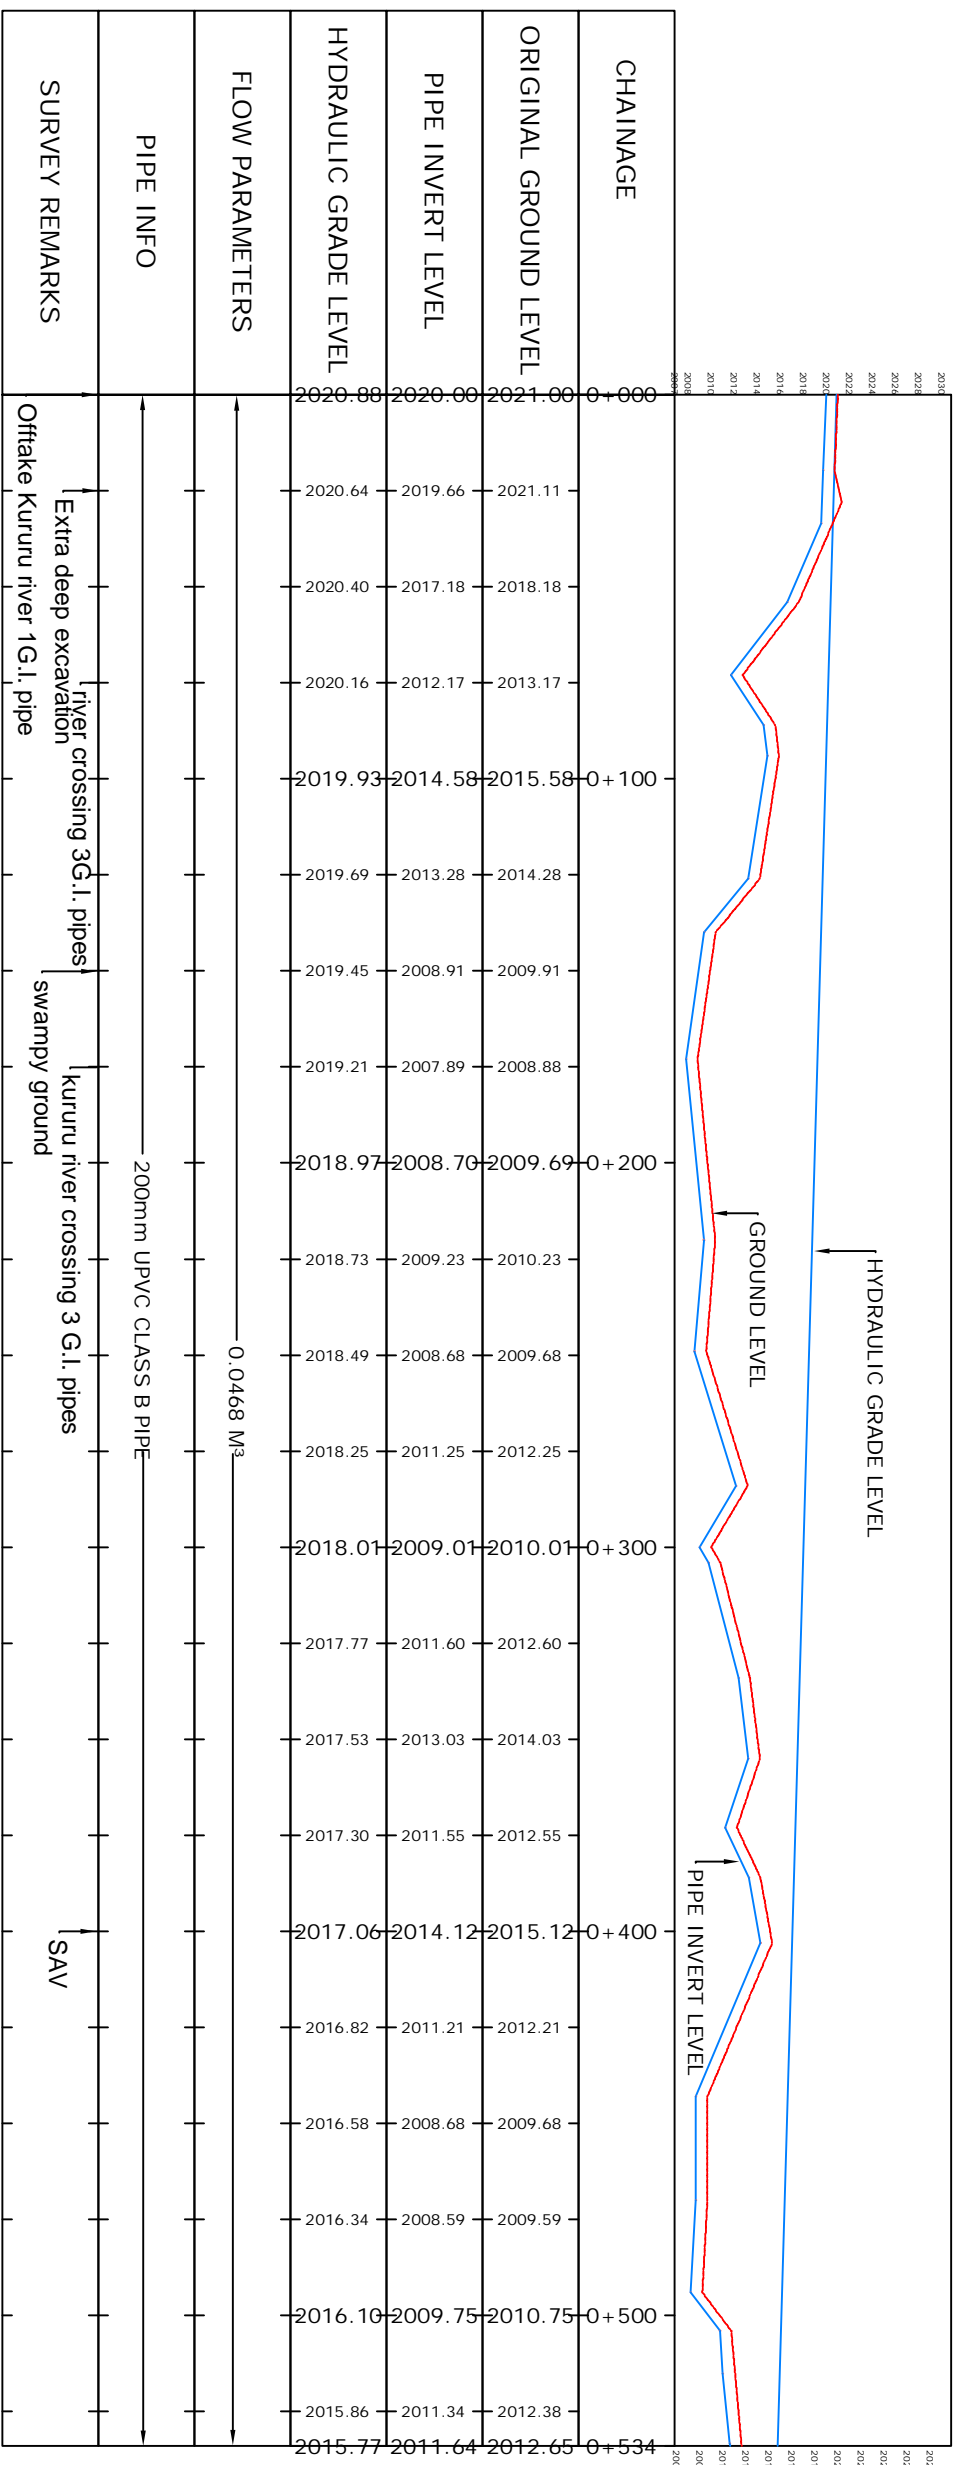

No.	Revision/Issue	Date

**Firm Name and Address**  
 COUNTY GOVERNMENT OF NTERI  
 MATHIRA SUB- COUNTY

**Project Name and Address**  
 KAGAYU KIENUANI  
 IRRIGATION WATER PROJECT

**Project**  
 KAGAYU

**Date**  
 03.08.2019

**Scale**  
 1:1000

**Sheet**  
 1