


KAGAYU MAINLINE PROFILE

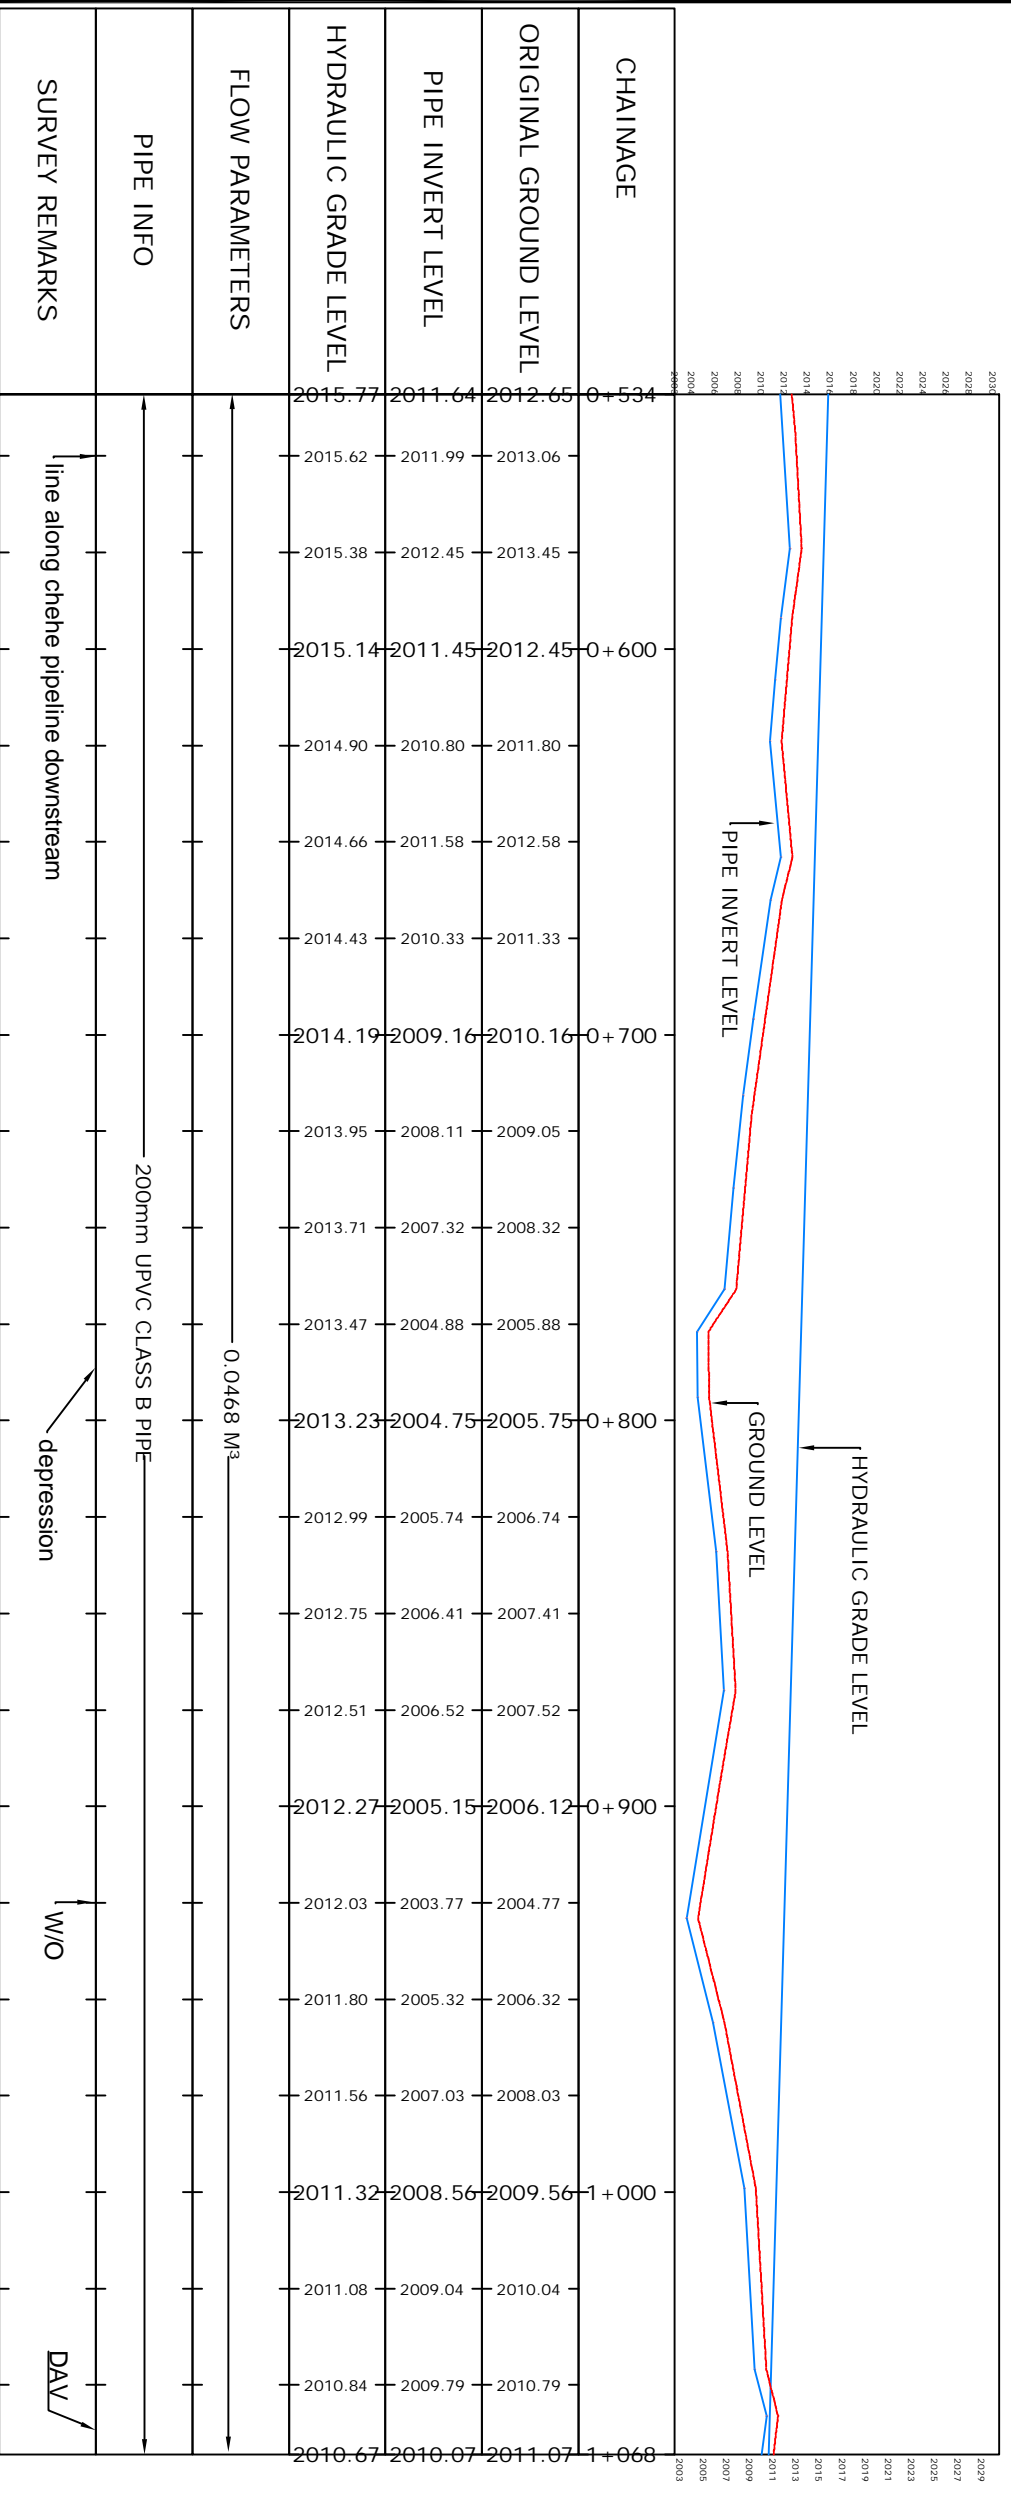

Project Name and Address  
KAGAYU KIENUANI  
IRRIGATION WATER PROJECT

Firm Name and Address  
COUNTY GOVERNMENT OF NYERI  
MATHIRA SUB-COUNTY

No.	Revision/Issue	Date

Project  
KAGAYU

Date  
03.08.2019

Scale  
1:1000

Sheet  
2