


KAGAYU MAINLINE PROFILE

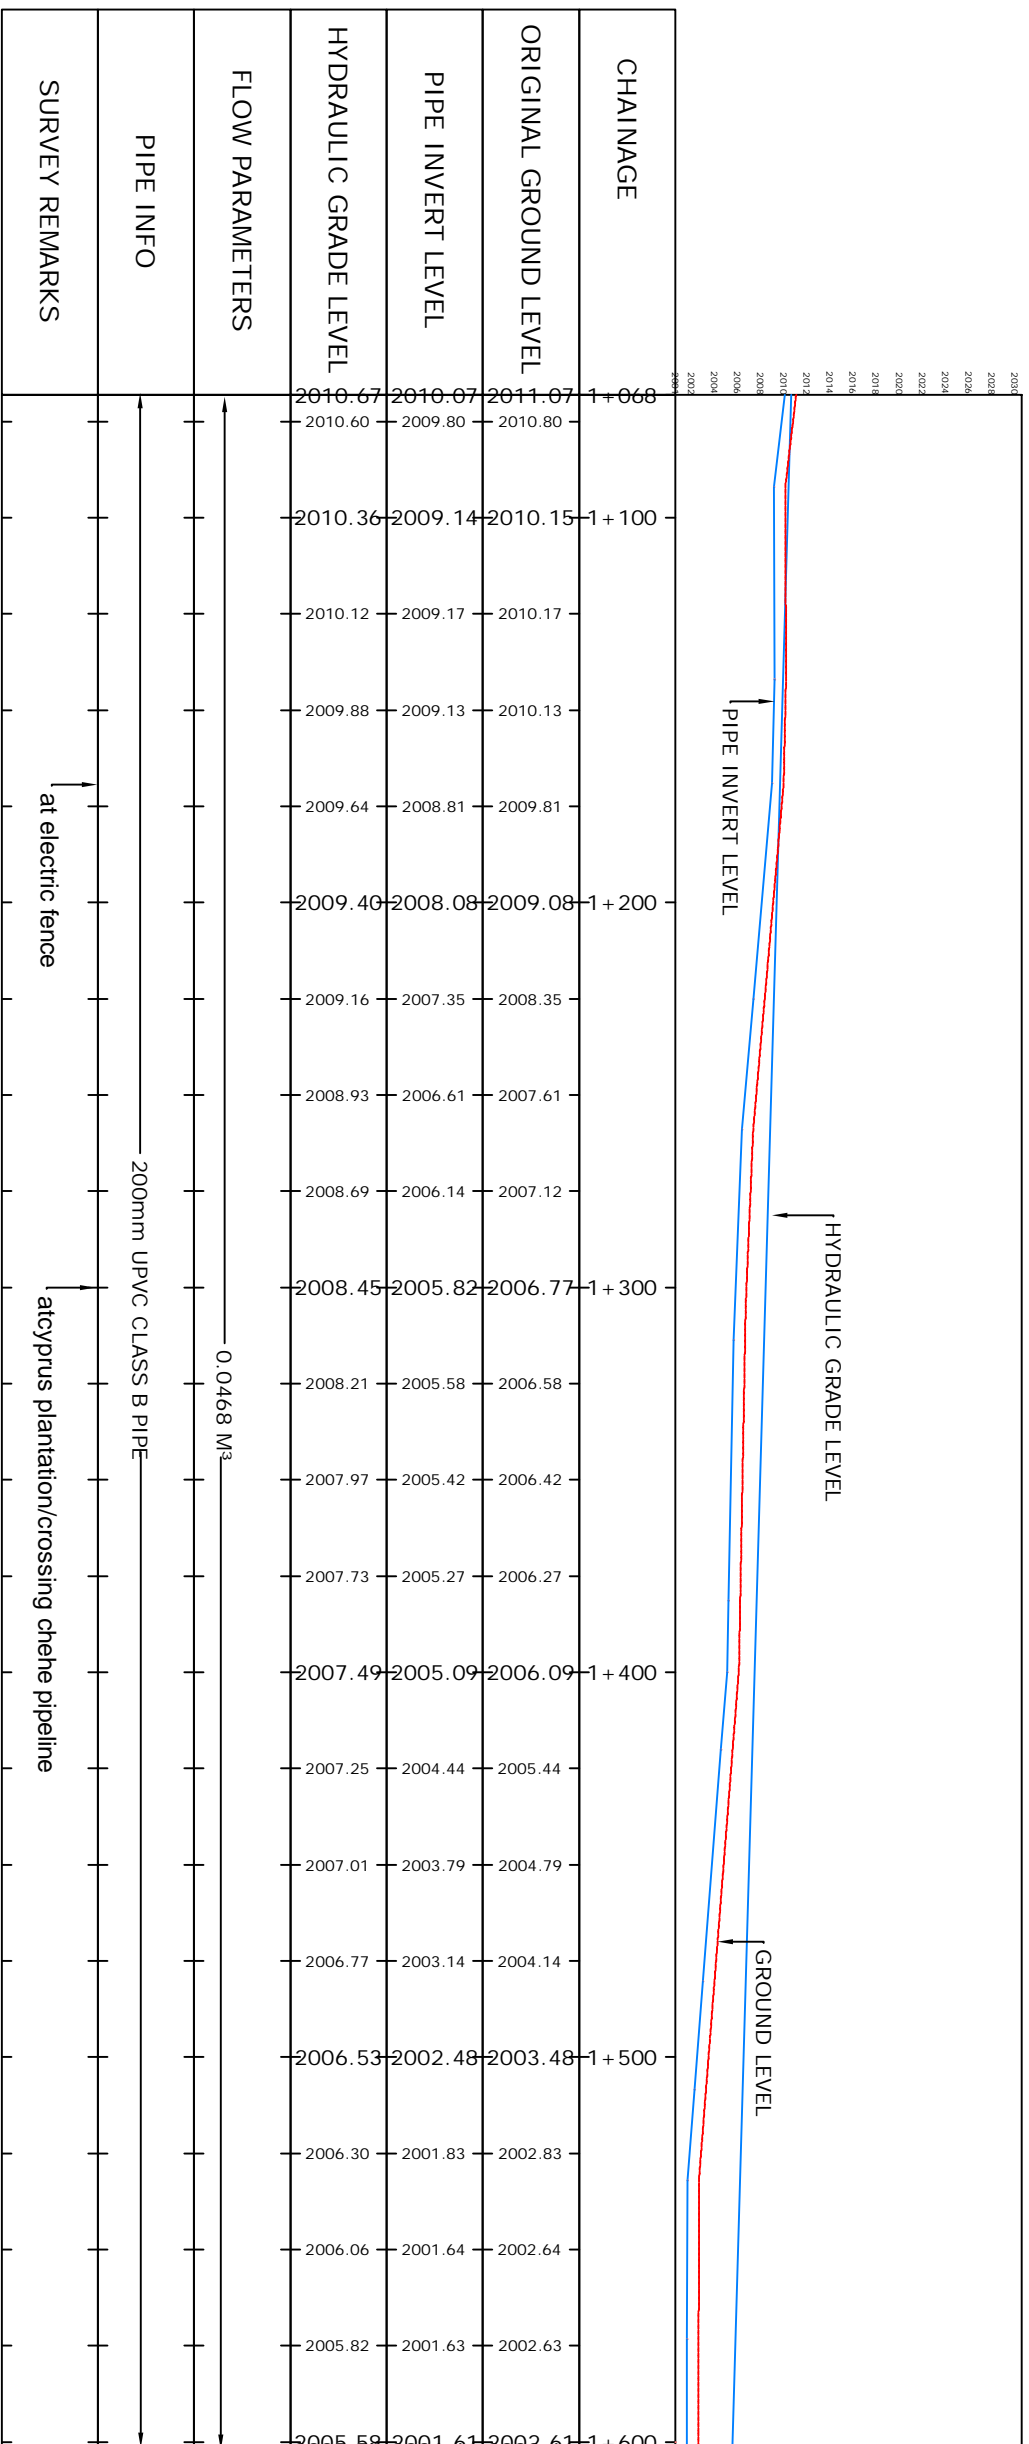

No.	Revision/Issue	Date

Firm Name and Address
 COUNTY GOVERNMENT OF NYERI
 MATHIRA SUB-COUNTY

Project Name and Address
 KAGAYU KIENJANI
 IRRIGATION WATER PROJECT

Project KAGAYU **Sheet** 3
Date 03.08.2019
Scale 1:1000