
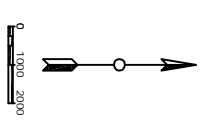


KAGAYU MAINLINE PROFILE

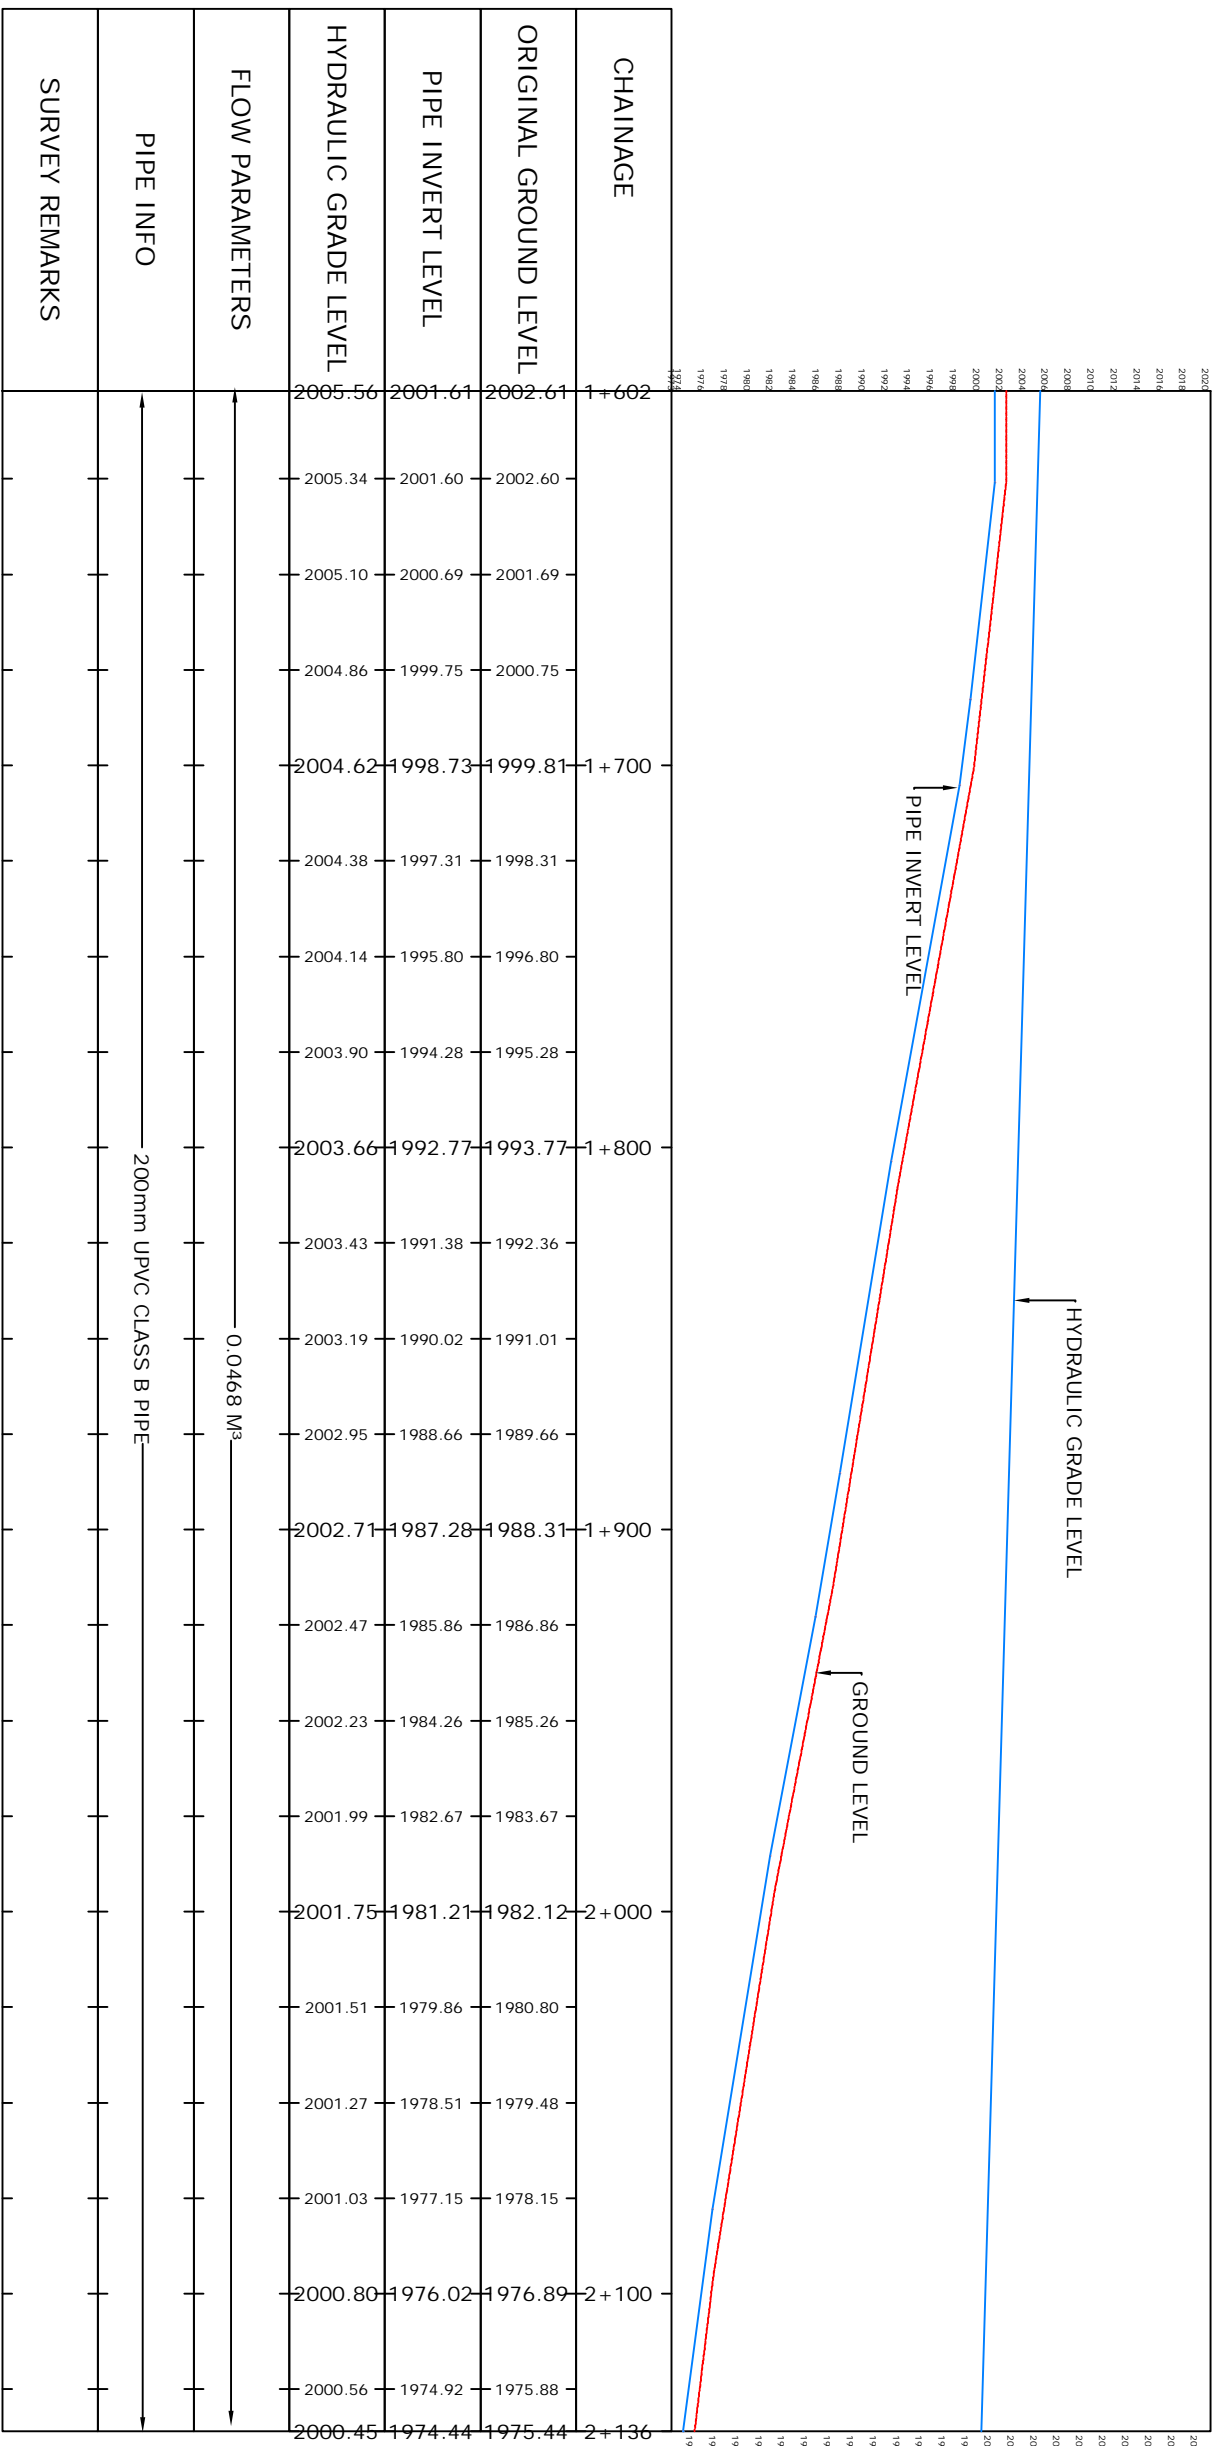

General Notes

No.	Revision/Issue	Date

Firm Name and Address
 COUNTY GOVERNMENT OF NYERI
 MATITHIRA SUB-COUNTY

Project Name and Address
 KAGAYU KIENJANI
 IRRIGATION WATER PROJECT

Project KAGAYU	Sheet 4
Date 03.08.2019	
Scale 1:1000	