


KAGAYU MAINLINE PROFILE

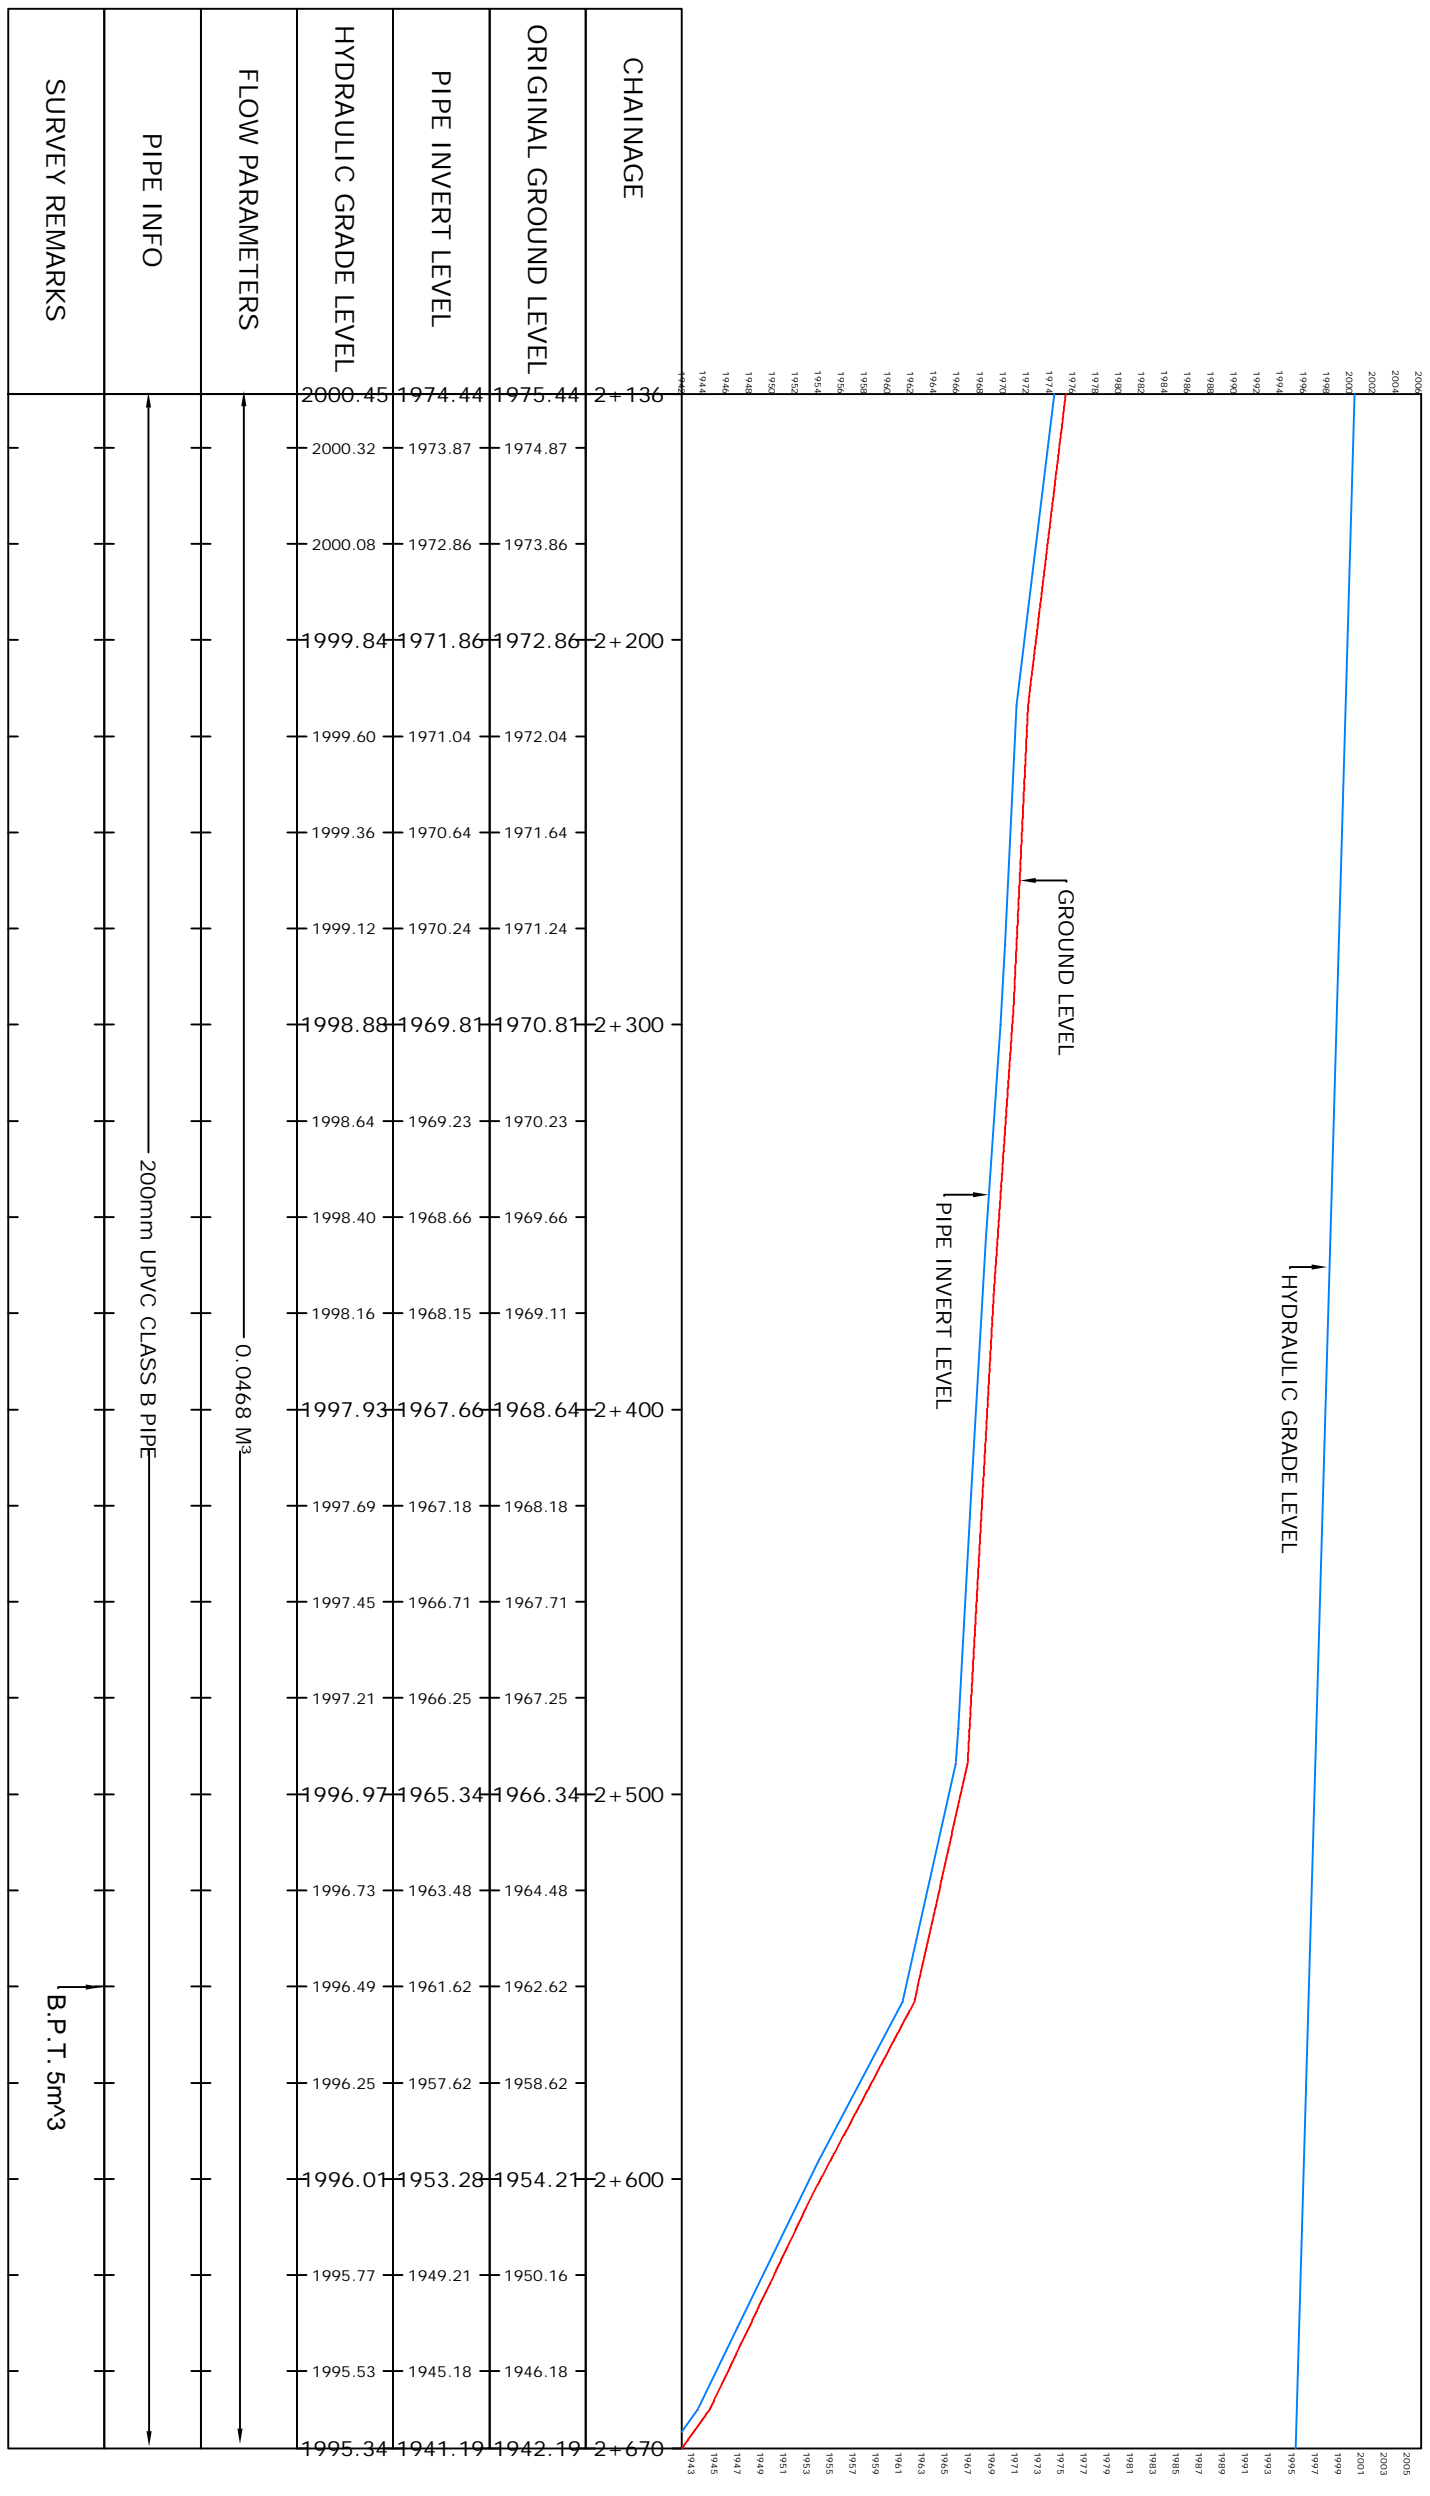

200mm UPVC CLASS B PIPE

0.0468 M³

B.P.T. 5m³

No.	Revision/Issue	Date

Firm Name and Address
 COUNTY GOVERNMENT OF NWERI
 MATHIRA SUB - COUNTY

Project Name and Address
 KAGAYU KIENJANI
 IRRIGATION WATER PROJECT

Project KAGAYU **Sheet** 5
Date 03.08.2019
Scale 1:1000