


KAGAYU MAINLINE PROFILE

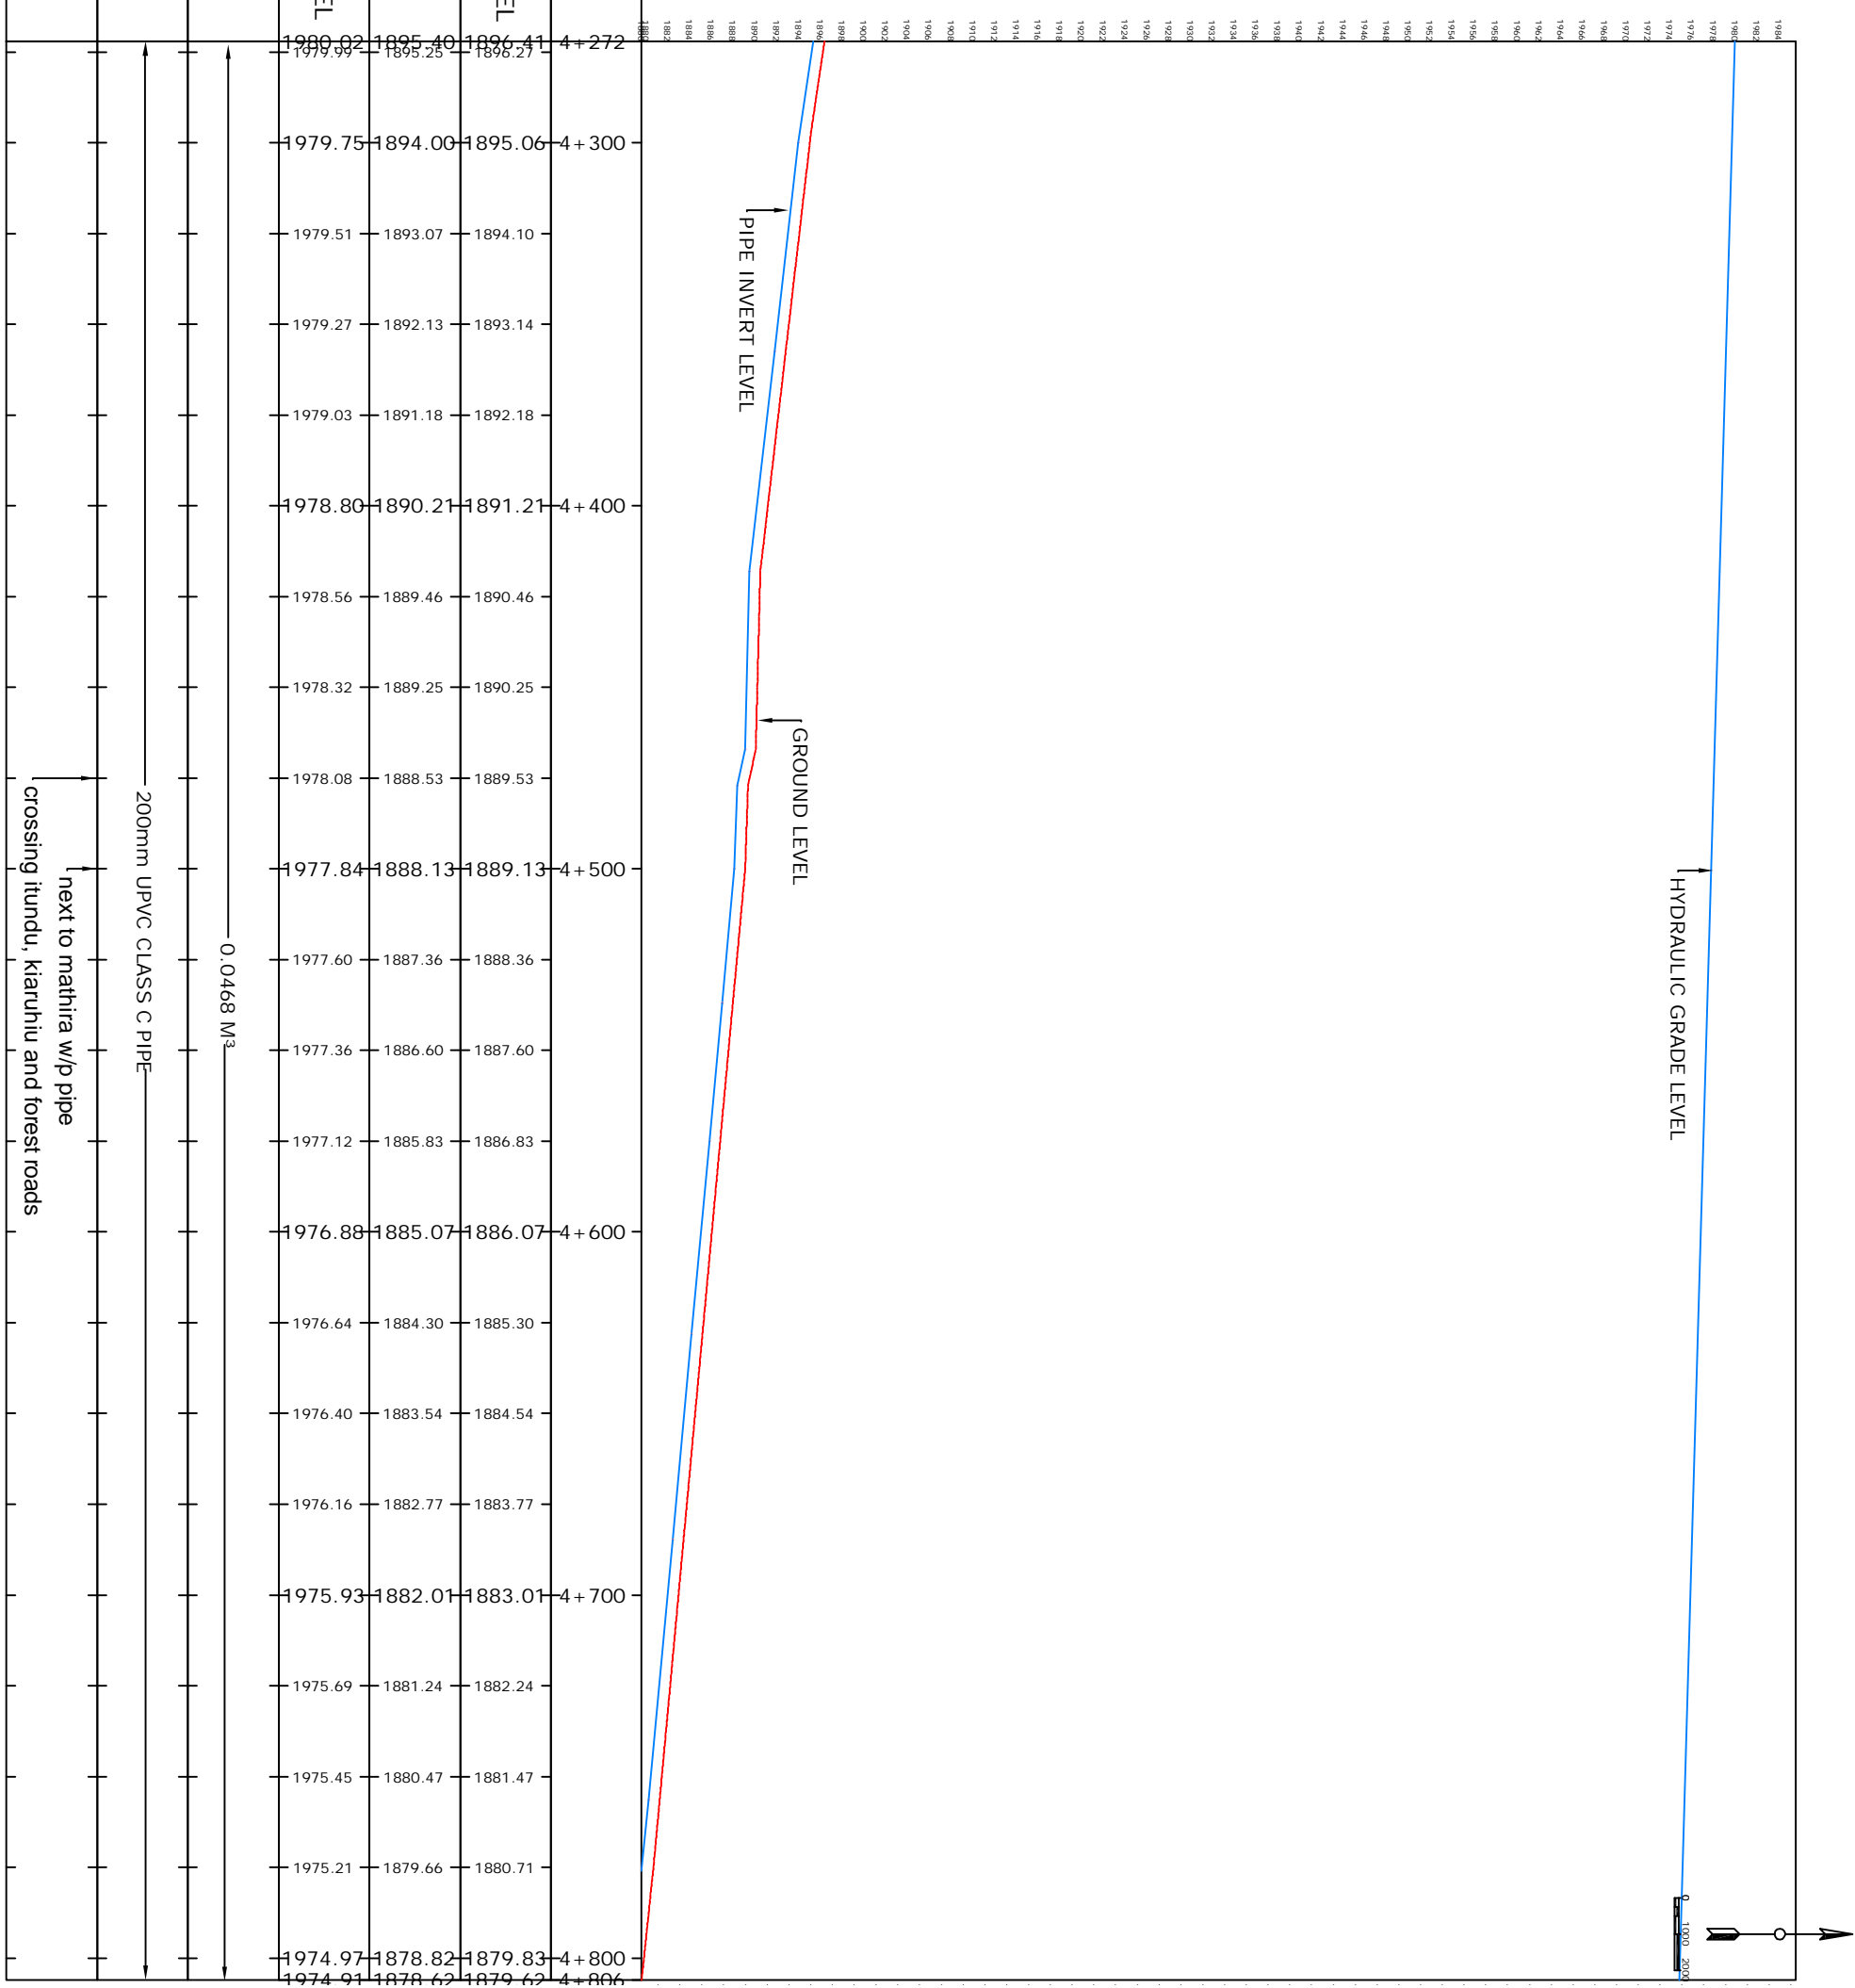

CHAINAGE		
ORIGINAL GROUND LEVEL		
PIPE INVERT LEVEL		
HYDRAULIC GRADE LEVEL		
FLOW PARAMETERS		
PIPE INFO		
SURVEY REMARKS		

200mm UPVC CLASS C PIPE

0.0468 M³

next to mathira w/p pipe

crossing itundu, kiaruhii and forest roads

General Notes

Project Name and Address	Revision/Issue	Date
KAGAYU KIENJANI IRRIGATION WATER PROJECT		
COUNTY GOVERNMENT OF NYERI MATHIRA SUB-COUNTY		
Project Name and Address	No.	Date
KAGAYU		
03.08.2019		
1:1000		

Project Name and Address

KAGAYU KIENJANI
IRRIGATION WATER PROJECT

Project Name and Address

KAGAYU

03.08.2019

1:1000

Sheet

9