



General Notes

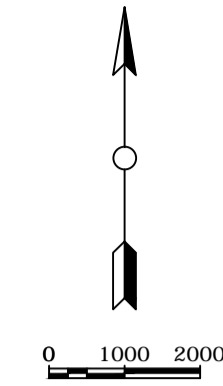

KIJABE BRANCH PROFILE

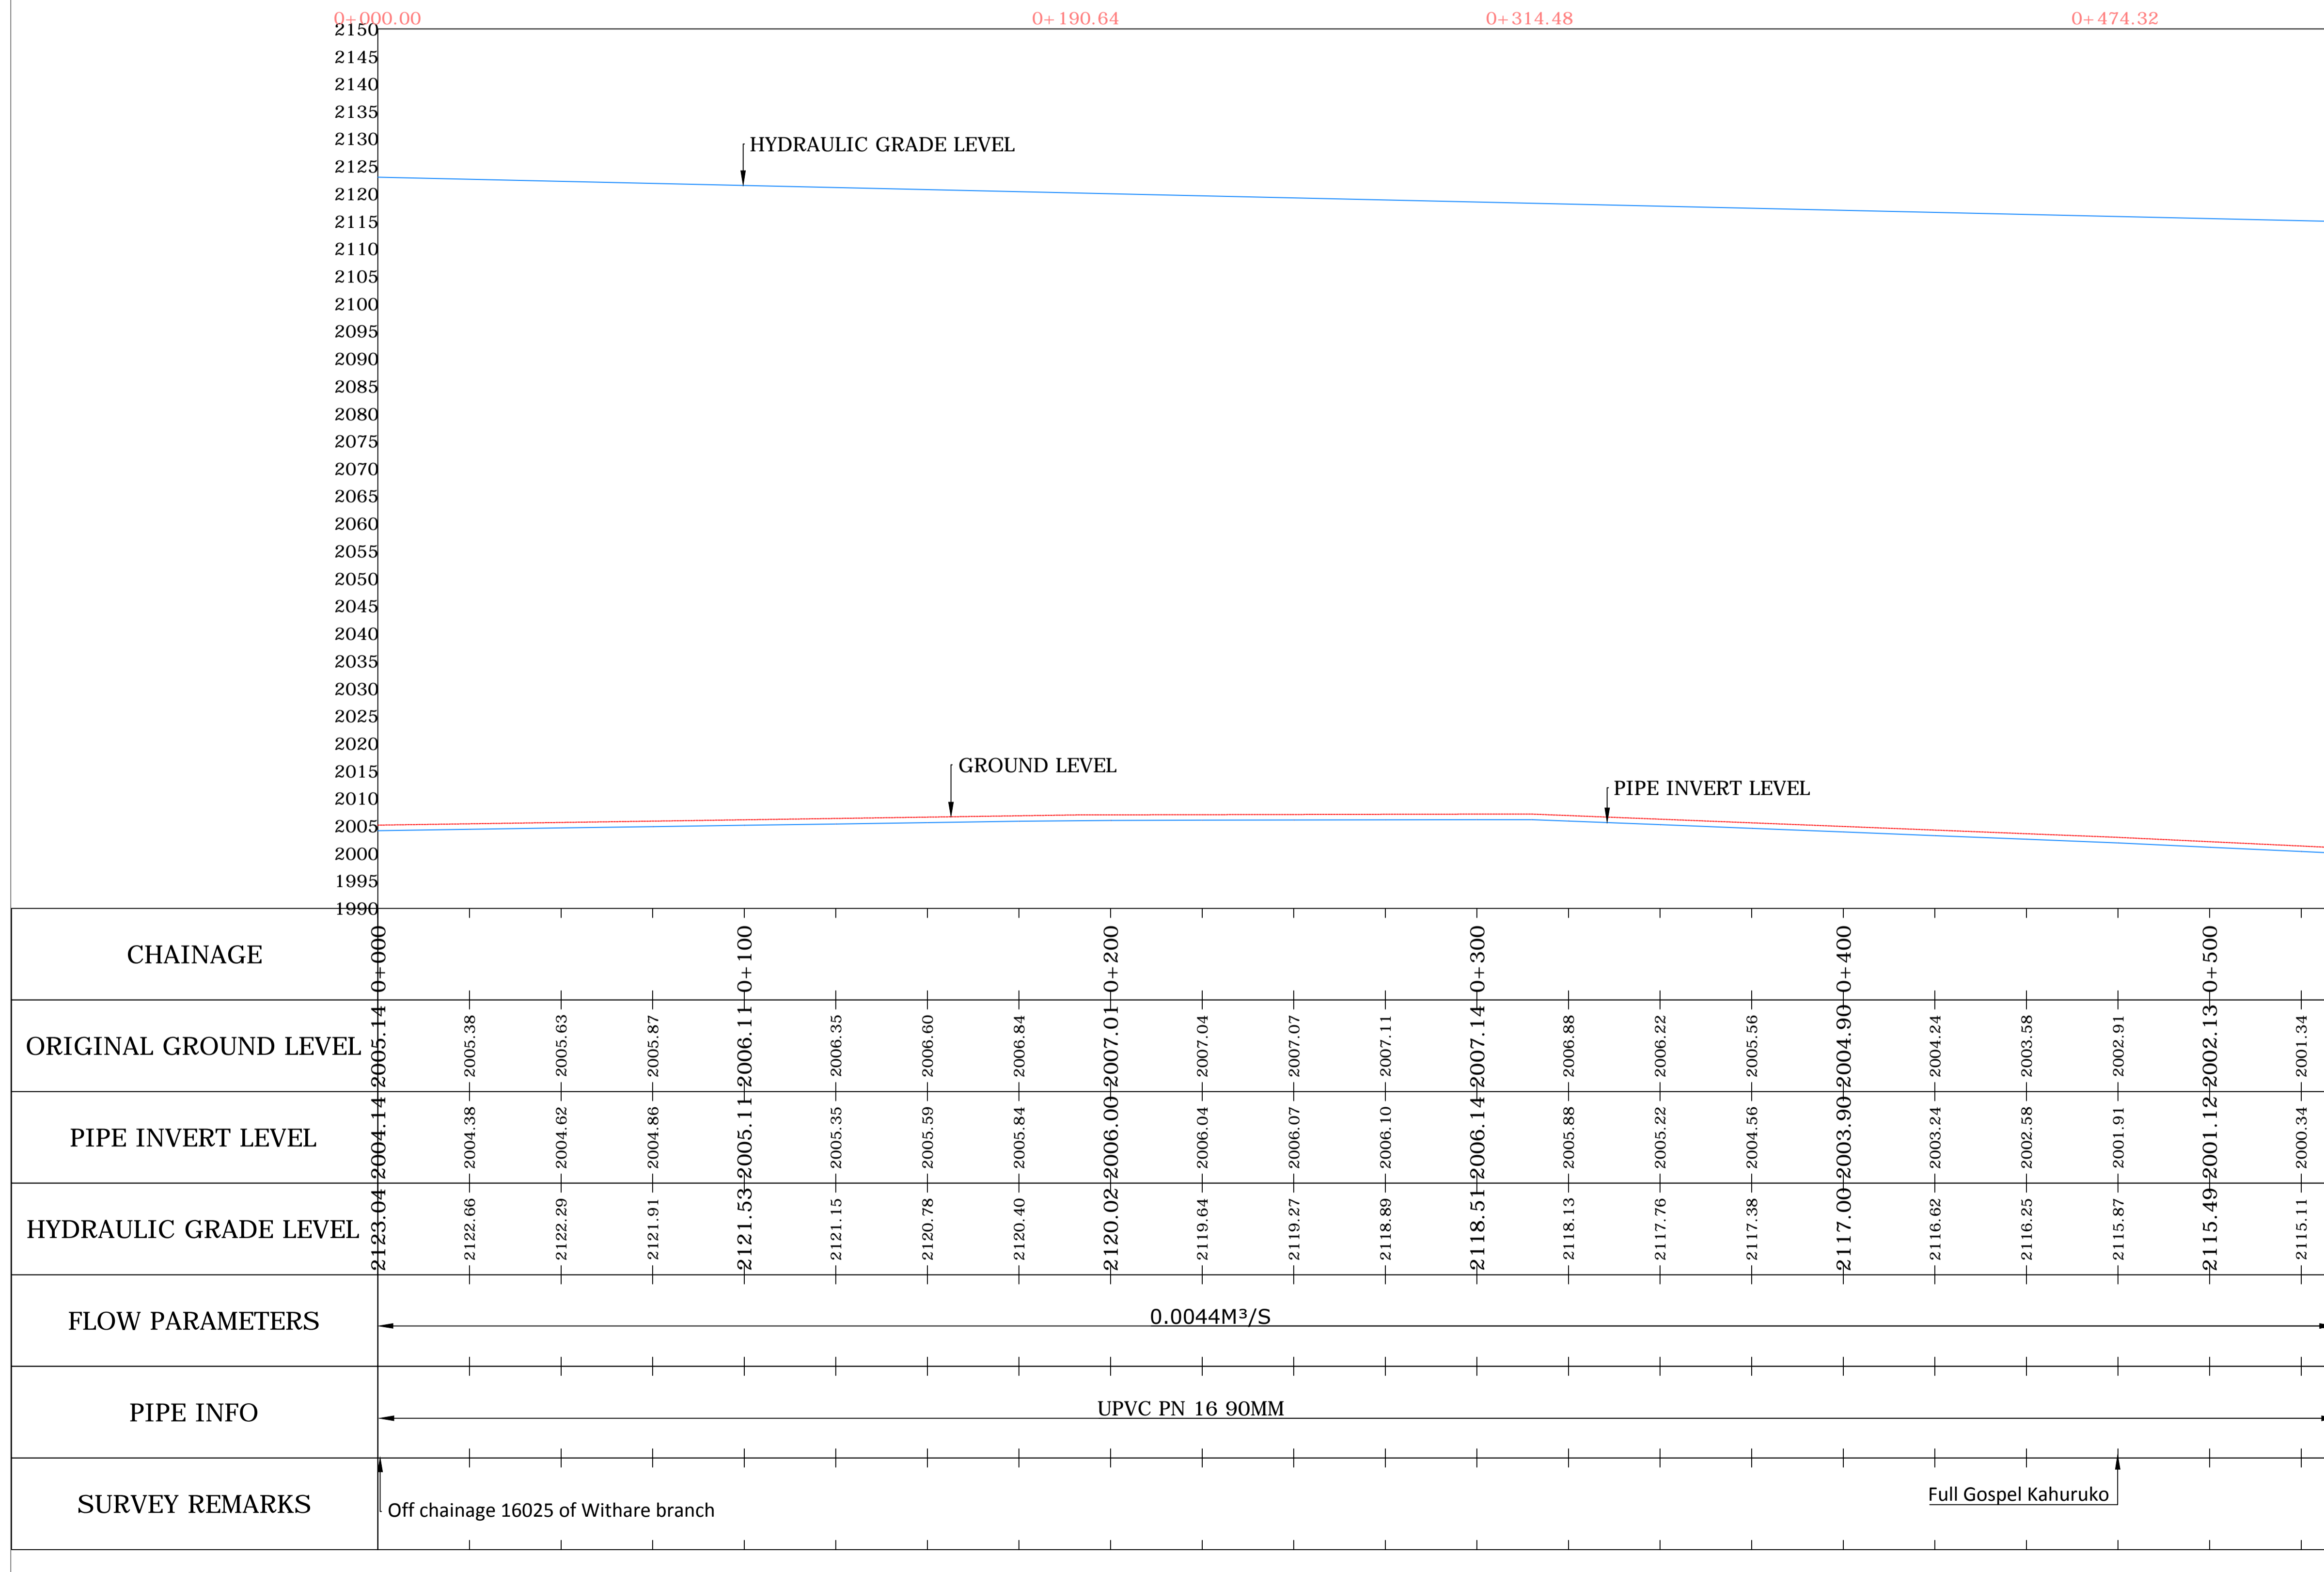

No.	Revision/Issue	Date

Firm Name and Address
 MINISTRY OF AGRICULTURE,
 LIVESTOCK, FISHERIES & IRRIGATION
 NATIONAL IRRIGATION BOARD
 SURVEYED BY : VIRGINIA W.
 DRAWN BY : VIRGINIA W.
 DESIGNED BY : MR J.W.MUCHINA.
 CHECKED BY : C.M.M.

Project Name and Address
 NYAMUGUNA IRRIGATION
 PROJECT
 LAIKIPIA COUNTY
 LAIKIPIA EAST SUB-COUNTY

Project KIJABE BRANCH	Sheet 1
Date FEB.2019	
Scale 1:1000	