
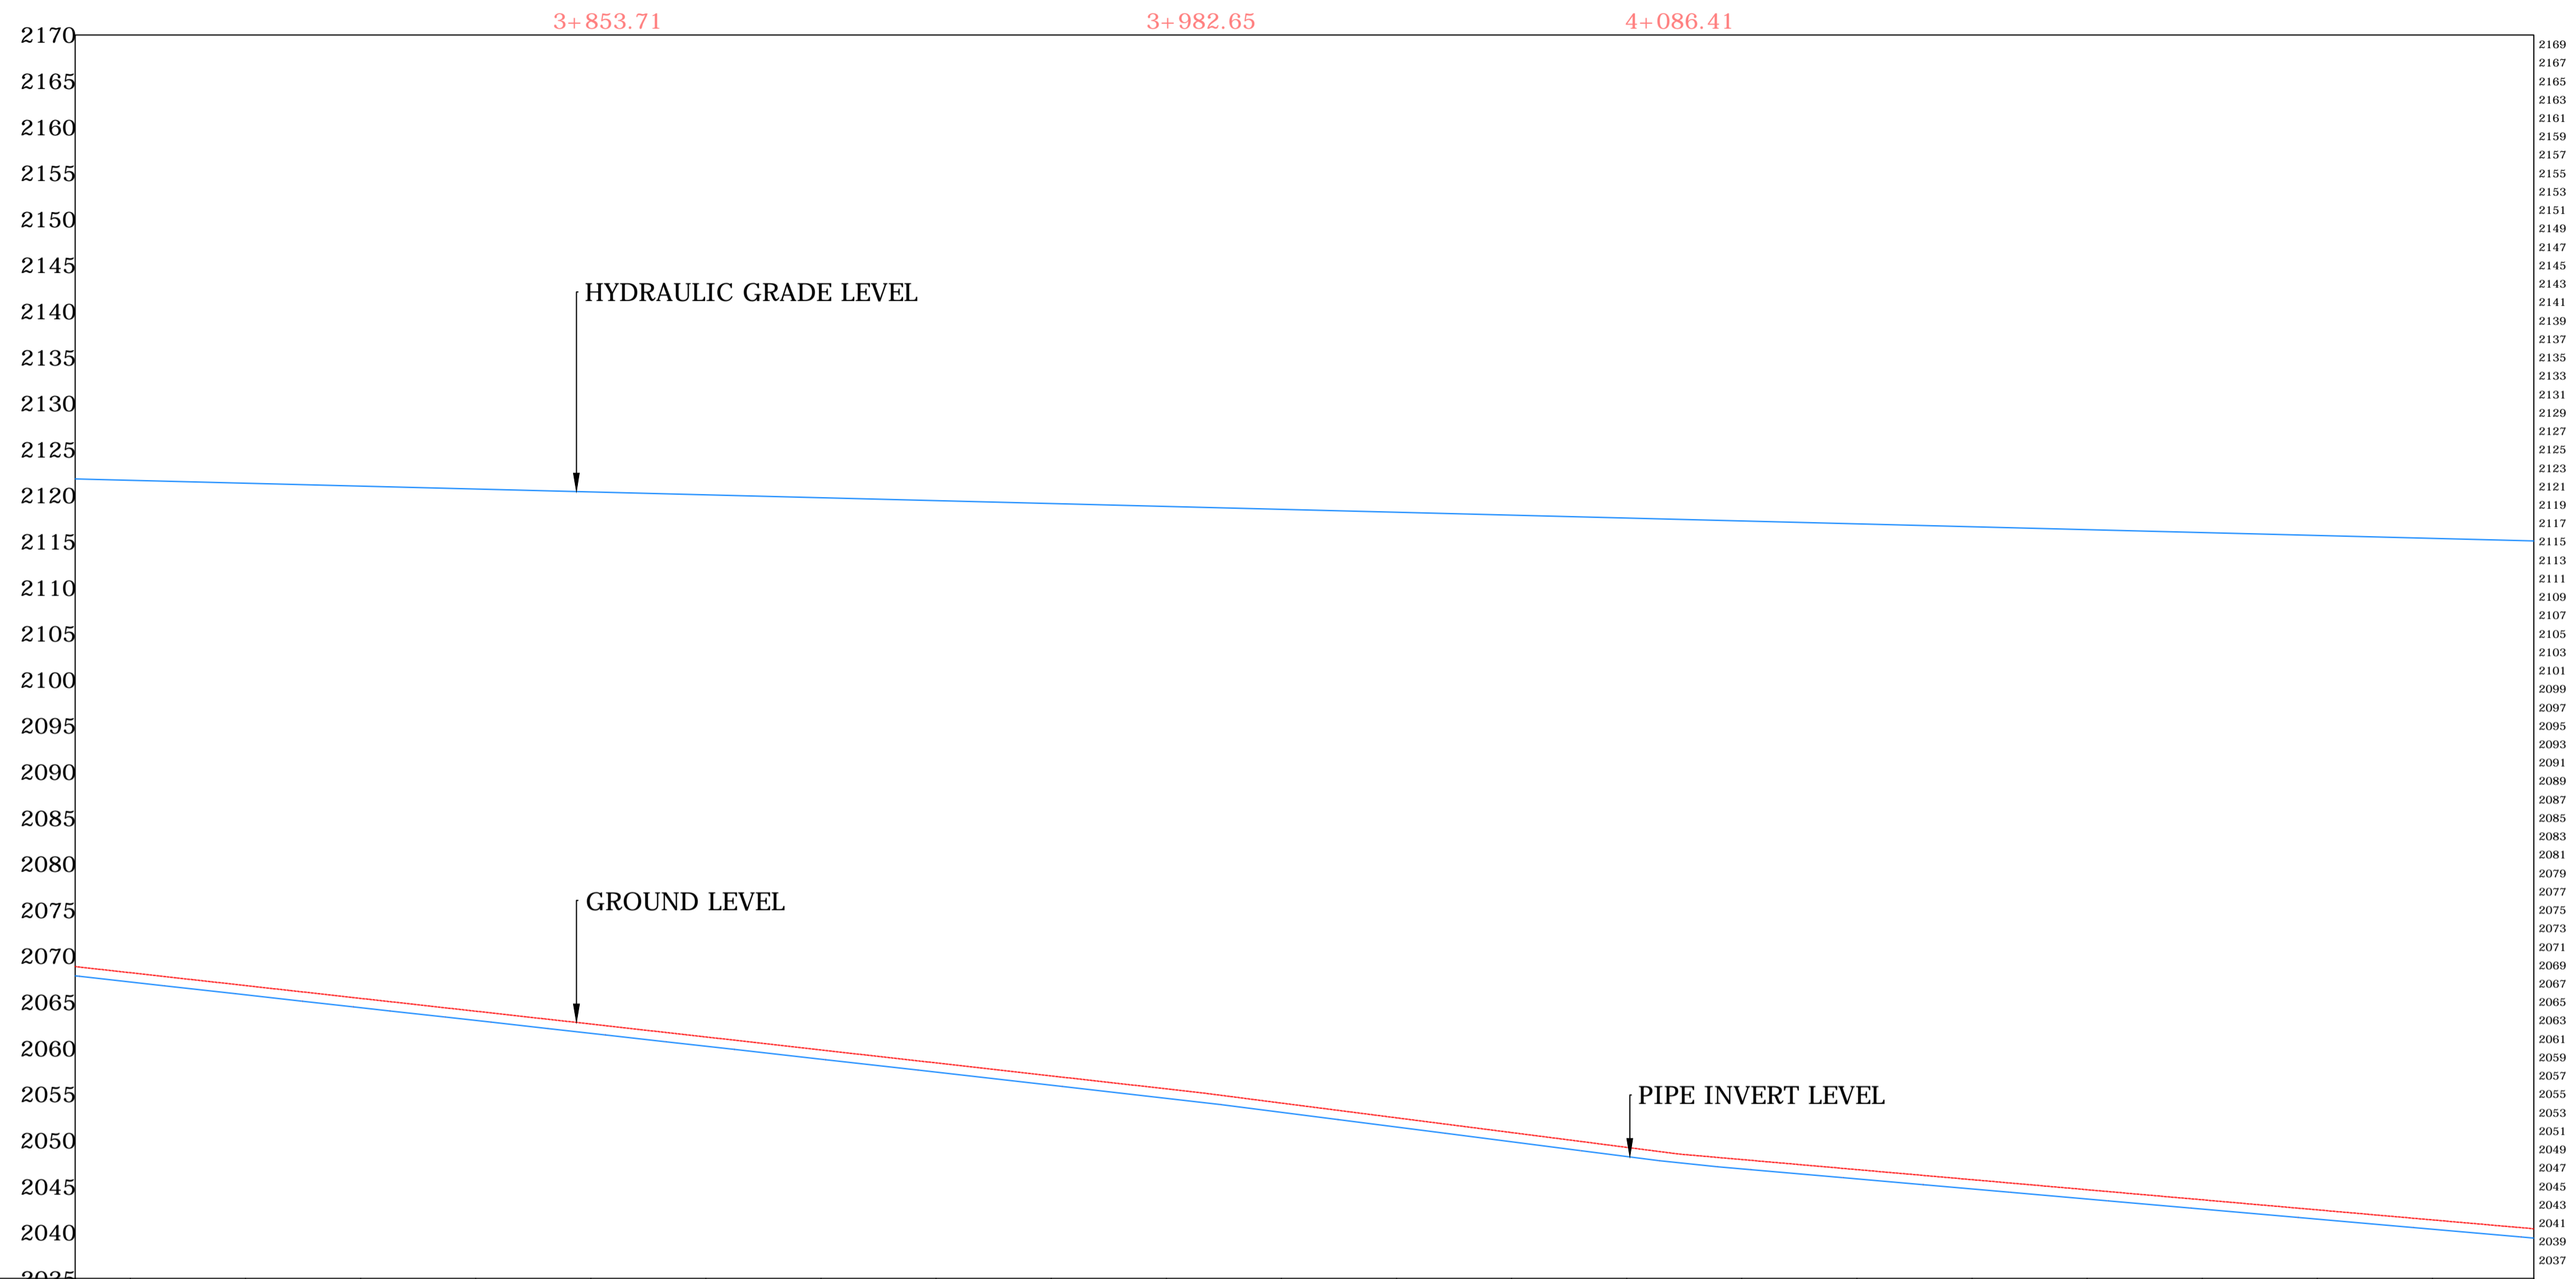


KIHU MWIRI SUB- BRANCH PROFILE

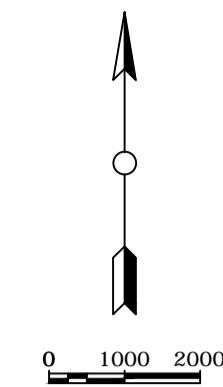





FLOW PARAMETERS	VALUE
Flow Rate	0.00152M ³ /S

PIPE INFO	SPECIFICATION
3+738 to 3+982.65	UPVC PN 16 50MM
3+982.65 to 4+272	UPVC PN 16 32MM

SURVEY REMARKS	TEXT

General Notes

No.	Revision/Issue	Date

Firm Name and Address
 MINISTRY OF AGRICULTURE,
 LIVESTOCK, FISHERIES & IRRIGATION
 NATIONAL IRRIGATION BOARD
 SURVEYED BY : VIRGINIA.W.
 DRAWN BY : VIRGINIA.W.
 DESIGNED BY : MR J.W.MUCHINA.
 CHECKED BY : C.M.M.

Project Name and Address
 NYAMUGUNA IRRIGATION
 PROJECT
 LAIKIPIA COUNTY
 LAIKIPIA EAST SUB-COUNTY

Project KIHU MWIRI BRANCH	Sheet
Date FEB.2019	8
Scale 1:1000	