


KIHIU MWIRI SUB- BRANCH PROFILE

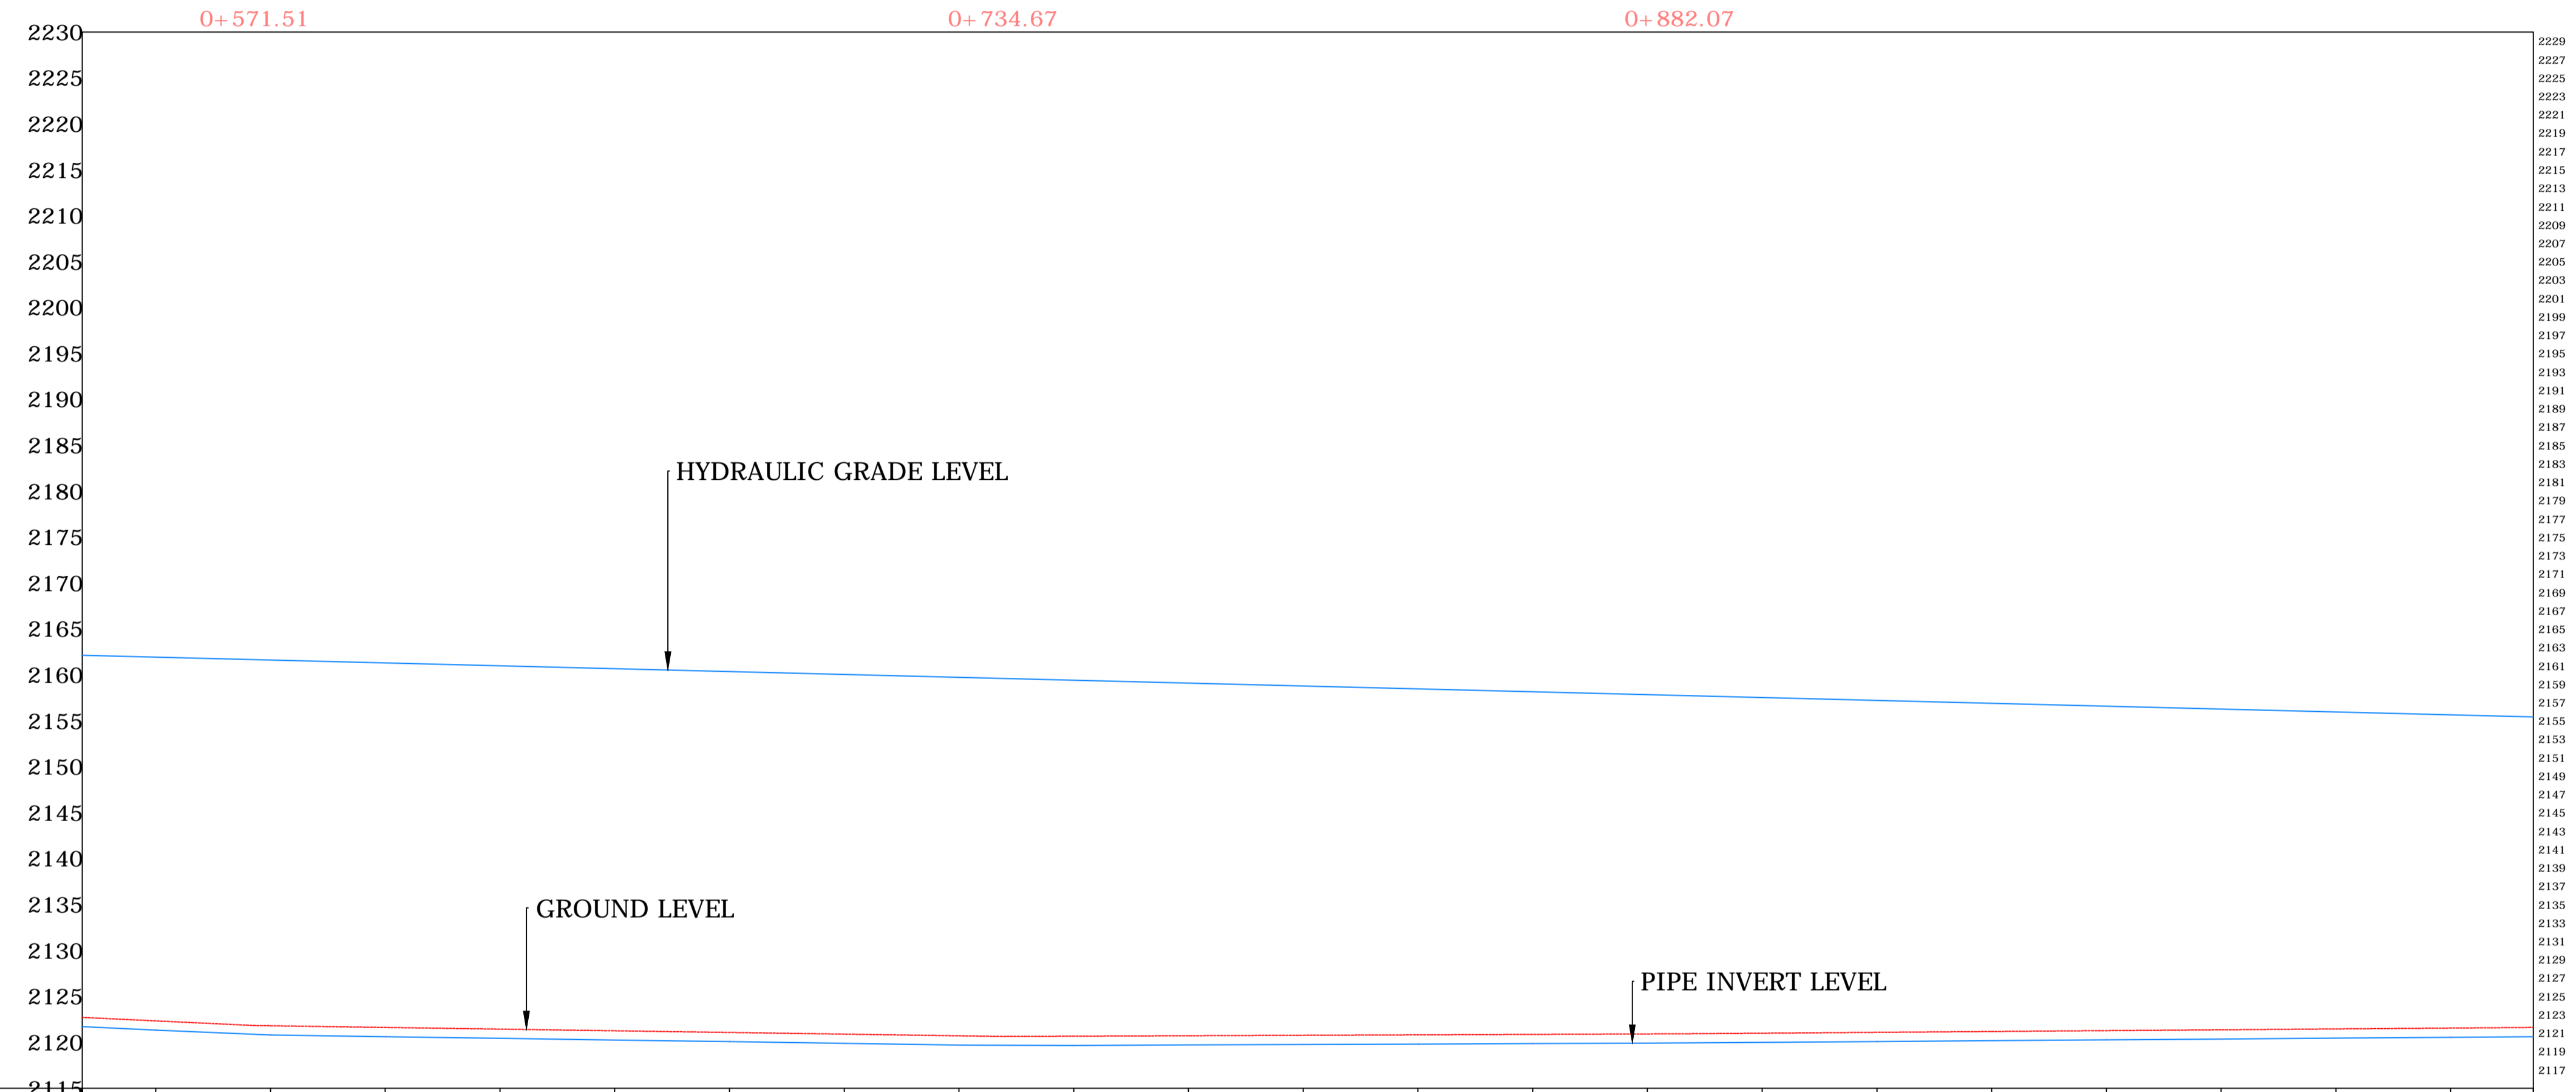

CHAINAGE	ORIGINAL GROUND LEVEL	PIPE INVERT LEVEL	HYDRAULIC GRADE LEVEL	FLOW PARAMETERS	PIPE INFO	SURVEY REMARKS	
0+534	2122.72	2121.71	2162.15	0.005M ³ /S	UPVC PN 16 90MM		
0+550	2122.34	2121.34	2161.95				
0+565	2121.81	2120.80	2161.63				
0+600	2121.63	2120.62	2161.32				
0+615	2121.44	2120.44	2161.00				
0+630	2121.26	2120.26	2160.89				
0+645	2121.08	2120.08	2160.37				
0+700	2120.90	2119.89	2160.06				
0+715	2120.72	2119.71	2159.74				
0+730	2120.67	2119.67	2159.43				
0+745	2120.72	2119.72	2159.11				
0+800	2120.77	2119.77	2158.80				
0+815	2120.82	2119.82	2158.48				
0+830	2120.87	2119.87	2158.17				
0+882.07	2120.92	2119.91	2157.85				
0+897	2121.00	2119.99	2157.54				
0+912	2121.09	2120.09	2157.22				
0+927	2121.19	2120.18	2156.91				
0+942	2121.28	2120.27	2156.59				
0+1000	2121.37	2120.37	2156.28				
0+1015	2121.46	2120.46	2155.96				
0+1030	2121.56	2120.55	2155.65				
0+1068	2121.62	2120.62	2155.42				

No.	Revision/Issue	Date

Firm Name and Address
 MINISTRY OF AGRICULTURE,
 LIVESTOCK, FISHERIES & IRRIGATION
 NATIONAL IRRIGATION BOARD
 SURVEYED BY : VIRGINIA. W.
 DRAWN BY : VIRGINIA. W.
 DESIGNED BY : MR J. W. MUCHINA.
 CHECKED BY : C.M.M.

Project Name and Address
 NYAMUGUNA IRRIGATION
 PROJECT
 LAIKIPIA COUNTY
 LAIKIPIA EAST SUB-COUNTY

Project KIHIU MWIRI BRANCH	Sheet 2
Date FEB.2019	
Scale 1:1000	