
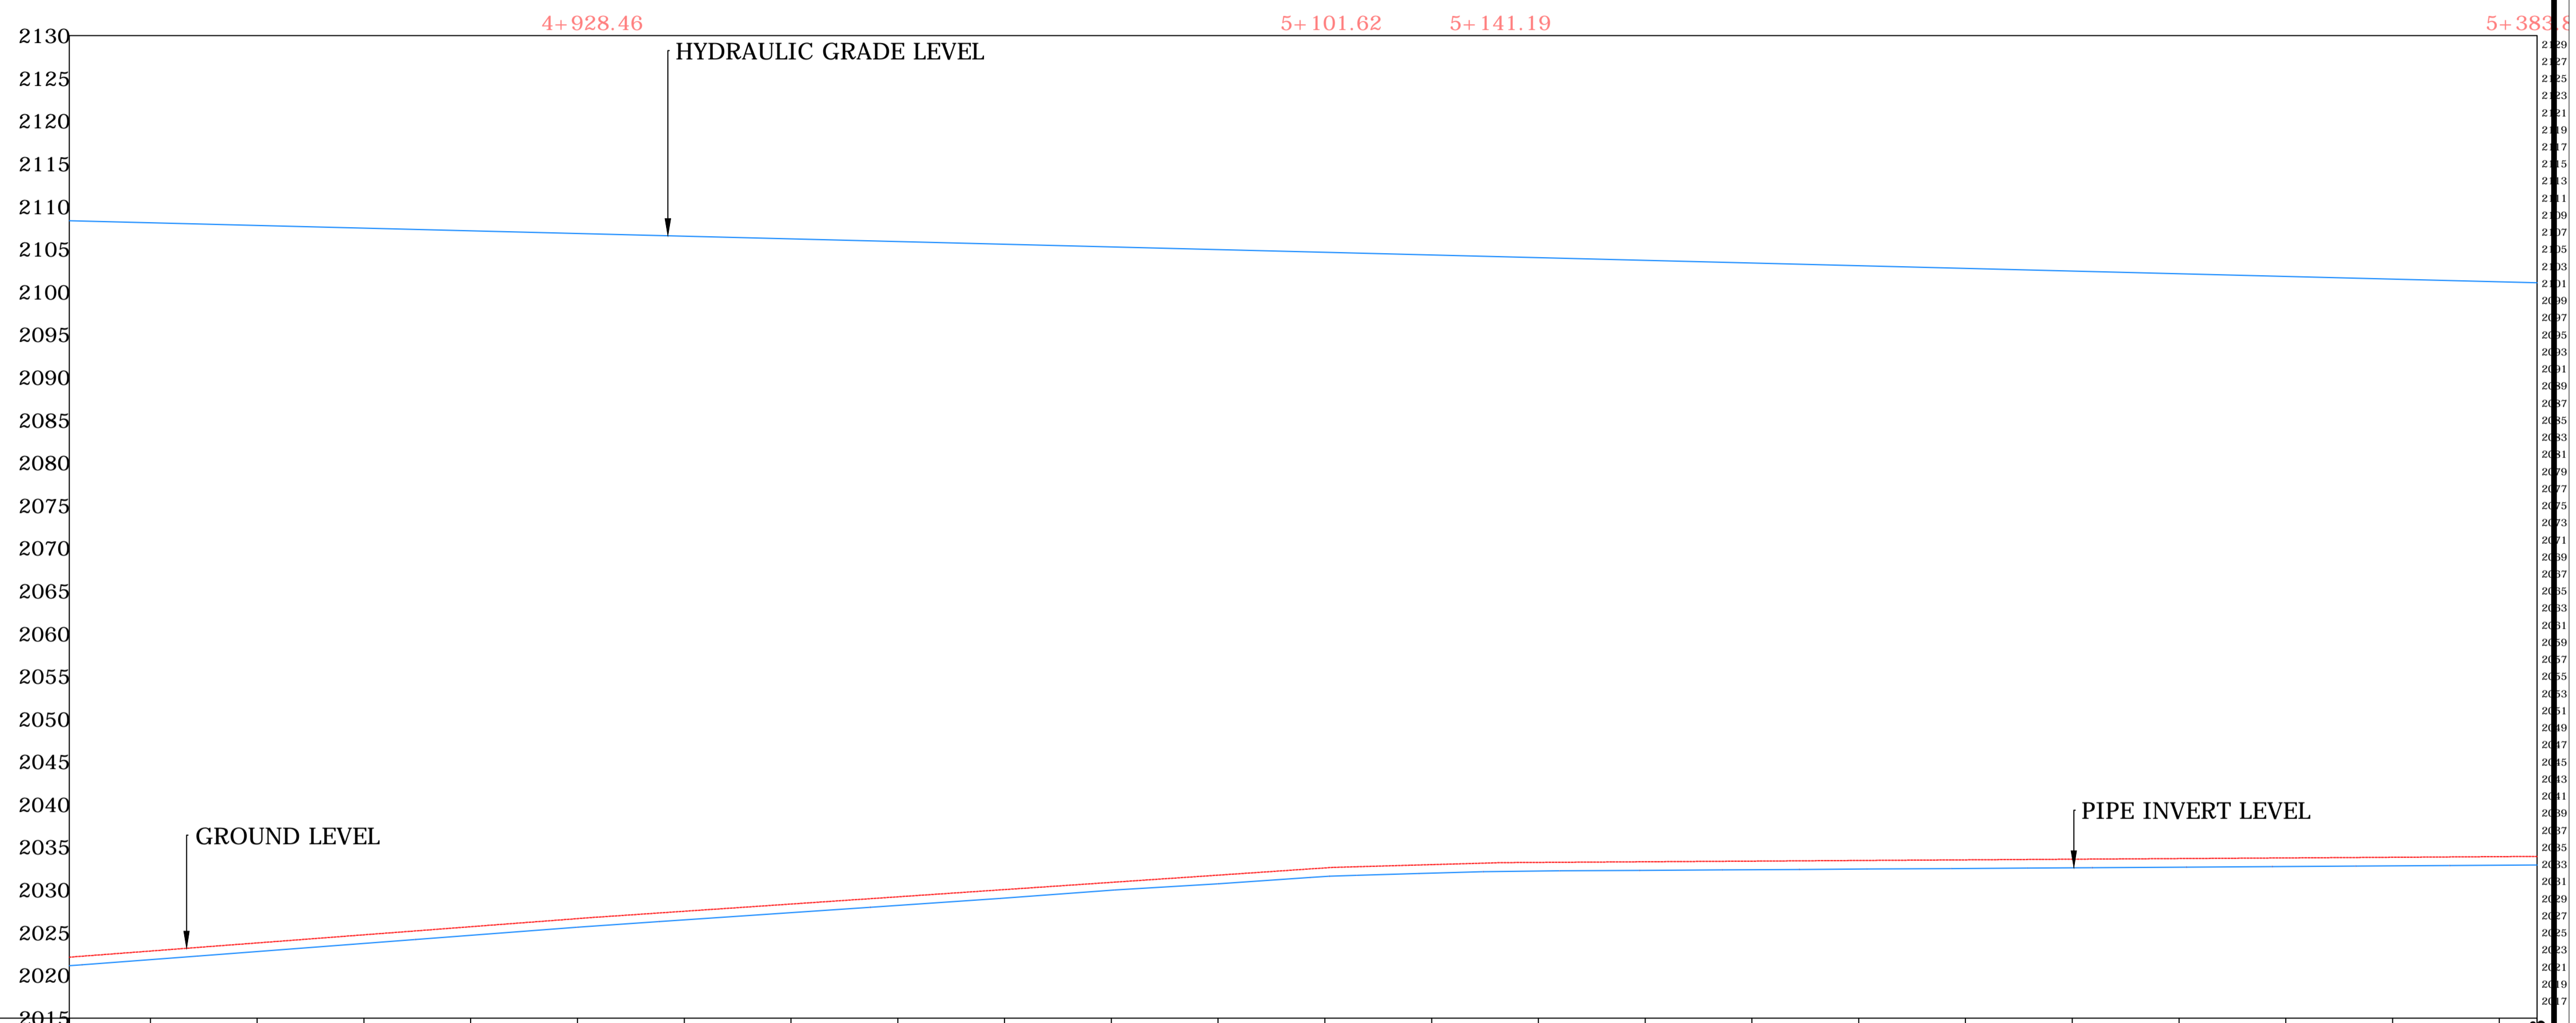


### KIHU MWIRI SUB- BRANCH PROFILE

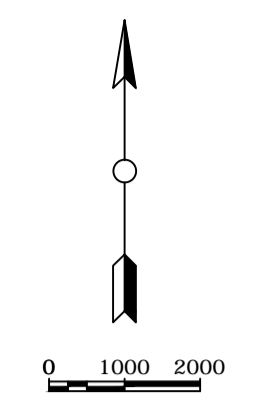





FLOW PARAMETERS	VALUE
Flow Rate	0.00076M <sup>3</sup> /S

PIPE INFO	SPECIFICATION
Material	UPVC PN 16 32MM
Material	UPVC PN 16 12MM

SURVEY REMARKS	REMARKS
	Munyaka Primary

General Notes

No.	Revision/Issue	Date

Firm Name and Address

MINISTRY OF AGRICULTURE,  
LIVESTOCK, FISHERIES & IRRIGATION  
NATIONAL IRRIGATION BOARD  
SURVEYED BY : VIRGINIA.W.  
DRAWN BY : VIRGINIA.W.  
DESIGNED BY : MR J.W.MUCHINA.  
CHECKED BY : C.M.M.

Project Name and Address

NYAMUGUNA IRRIGATION  
PROJECT  
LAIKIPIA COUNTY  
LAIKIPIA EAST SUB-COUNTY

Project KIHU MWIRI BRANCH	Sheet 10
Date FEB.2019	
Scale 1:1000	