


MARICH ALIGNMENT PROFILE

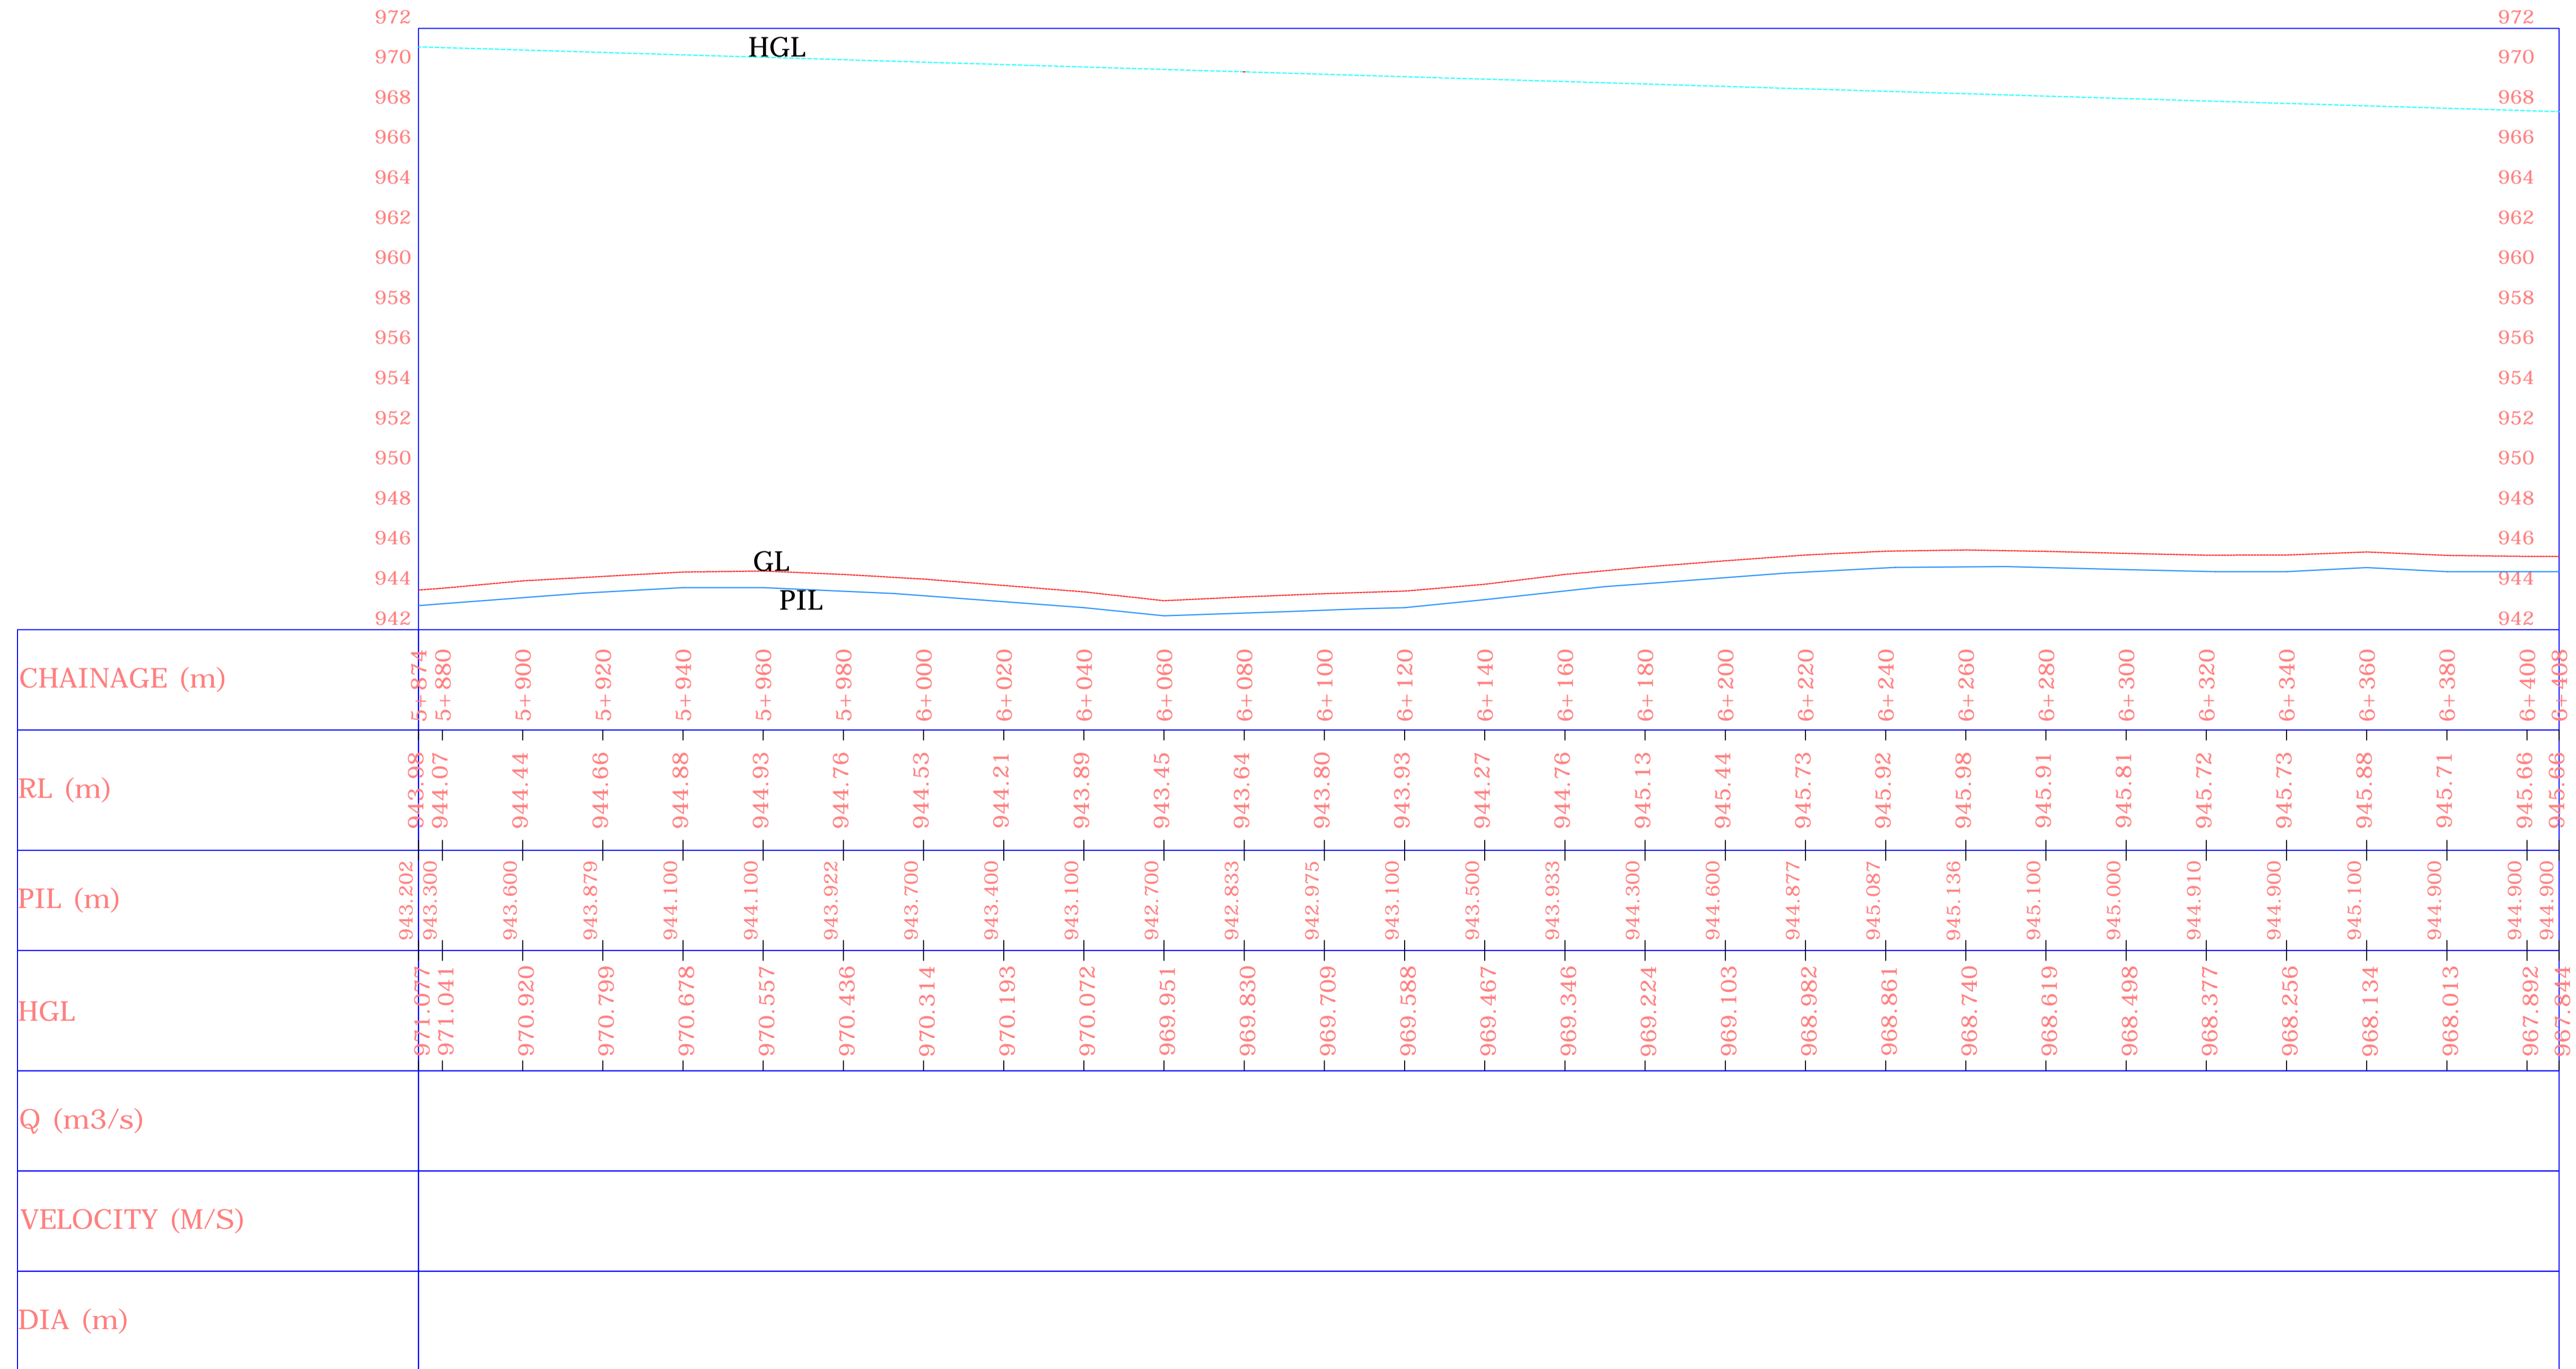

General Notes

No.	Revision/Issue	Date

Firm Name and Address  
**MINISTRY OF WATER AND IRRIGATION & NATIONAL IRRIGATION BOARD**  
 IRRIGATION AND DRAINAGE DEPARTMENT (IDD)

Project Name and Address  
**EXPANDED NATIONAL IRRIGATION PROGRAM**  
 MARICH IRRIGATION SCHEME  
 MAIN PIPE LINE PROFILE

Dwg no.	Sheet
Date DEC. 2013	12 OF 13
Scale 1: 1000	