


MARICH ALIGNMENT PROFILE

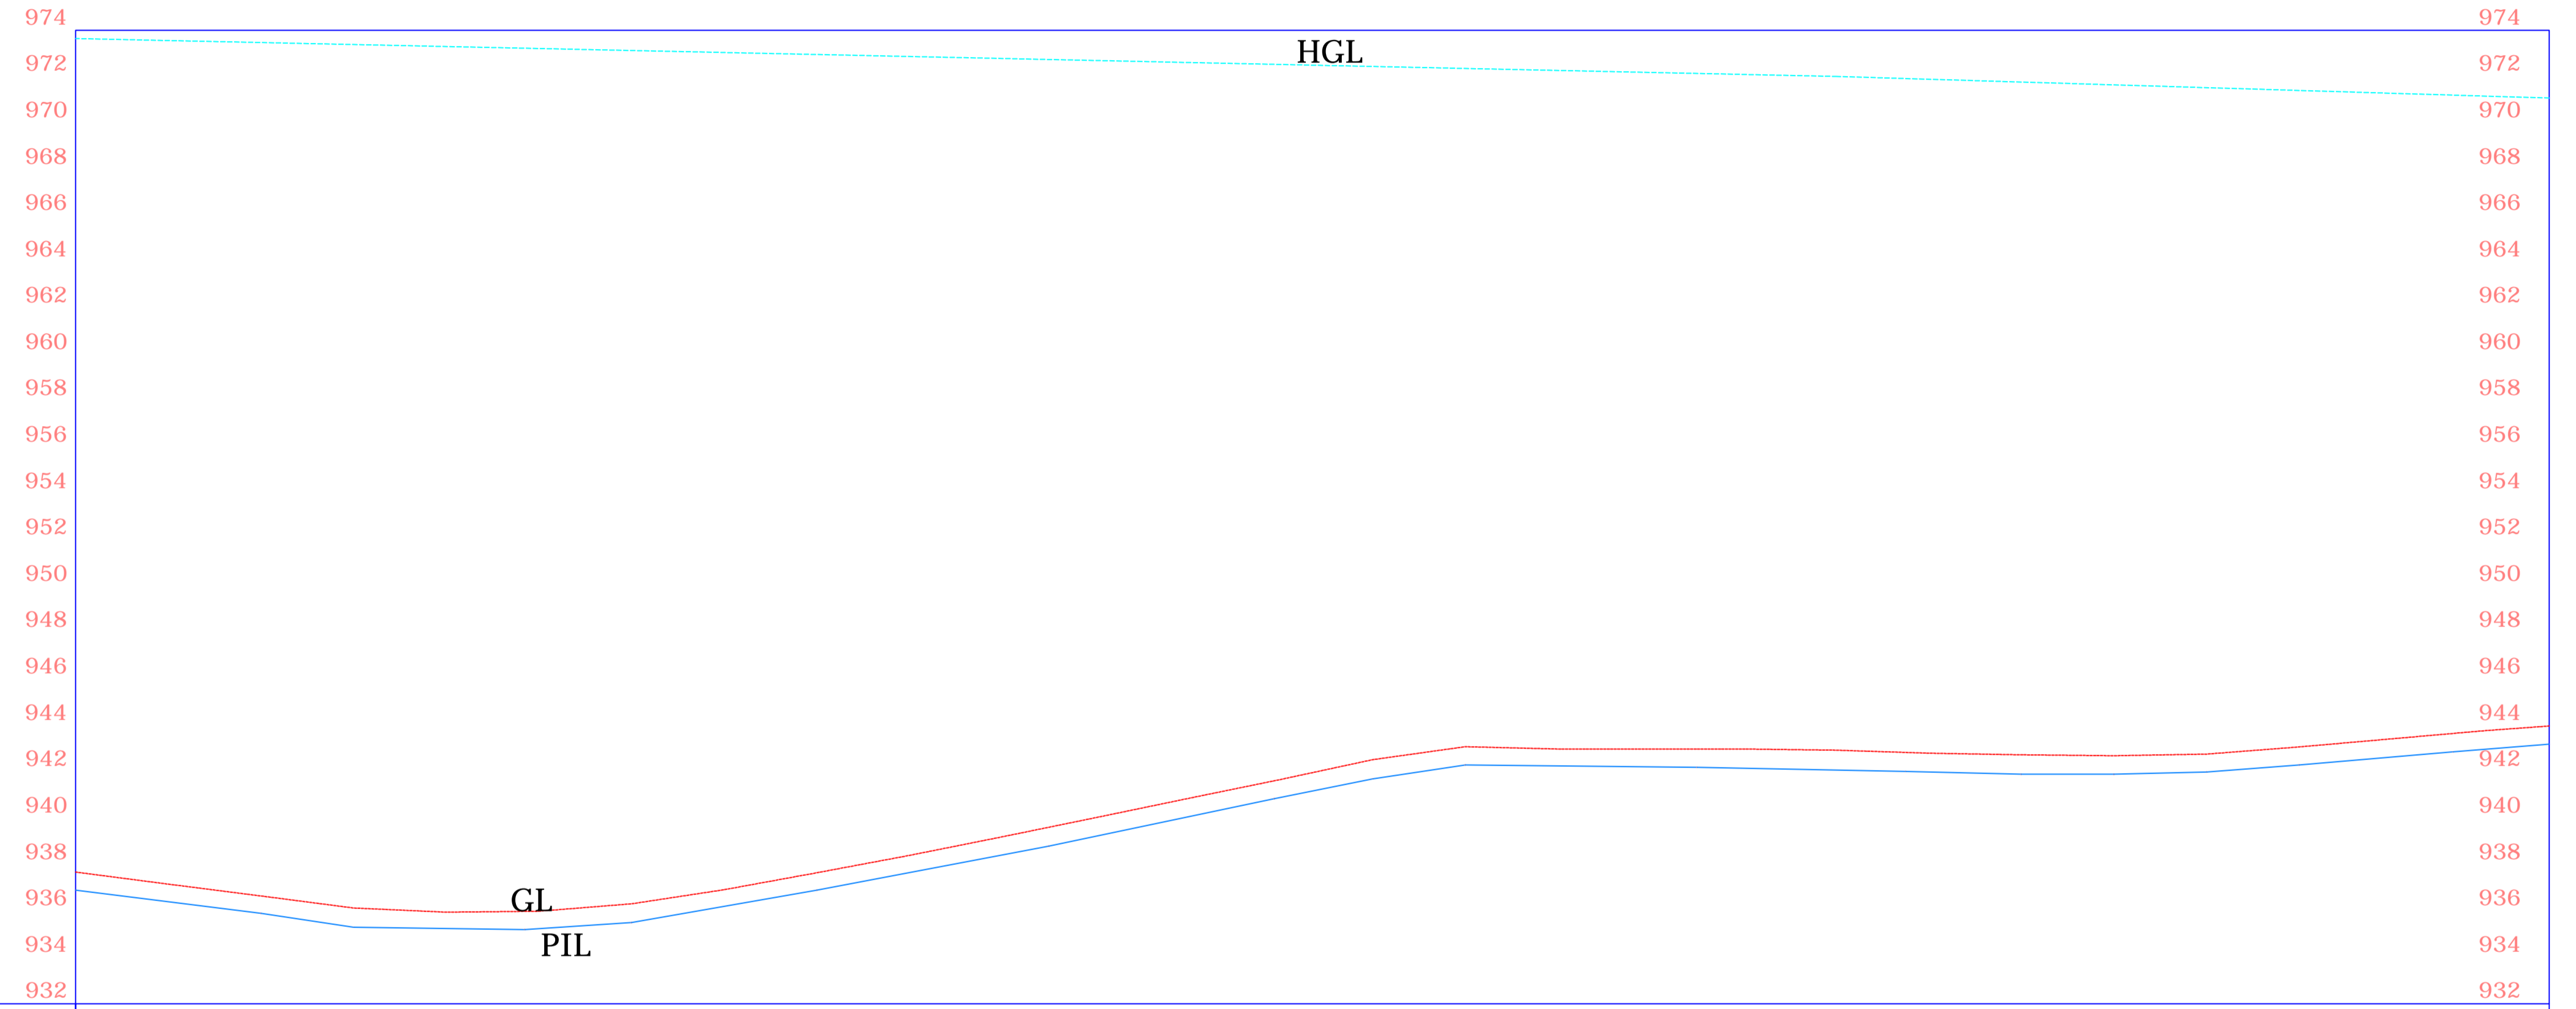

CHAINAGE (m)	RL (m)	PIL (m)	HGL	Q (m3/s)	VELOCITY (M/S)	DIA (m)
5+340	937.68	936.900	973.645			
5+360	937.16	936.400	973.558			
5+380	936.65	935.900	973.472			
5+400	936.13	935.300	973.386			
5+420	935.95	935.246	973.300			
5+440	935.99	935.240	973.214			
5+460	936.31	935.500	973.128			
5+480	936.92	936.200	973.042			
5+500	937.65	936.900	972.956			
5+520	938.40	937.660	972.870			
5+540	939.20	938.420	972.784			
5+560	940.02	939.221	972.698			
5+580	940.85	940.062	972.612			
5+600	941.67	940.900	972.526			
5+620	942.53	941.700	972.440			
5+640	943.09	942.300	972.354			
5+660	942.99	942.260	972.268			
5+680	942.99	942.220	972.182			
5+700	942.99	942.161	972.096			
5+720	942.94	942.083	972.010			
5+740	942.81	942.000	971.889			
5+760	942.74	941.900	971.768			
5+780	942.70	941.900	971.647			
5+800	942.77	942.000	971.526			
5+820	943.08	942.300	971.404			
5+840	943.43	942.640	971.283			
5+860	943.78	942.975	971.162			
5+874	943.98	943.202	971.077			

General Notes		
No.	Revision/Issue	Date

Firm Name and Address
MINISTRY OF WATER AND IRRIGATION & NATIONAL IRRIGATION BOARD
 IRRIGATION AND DRAINAGE DEPARTMENT (IDD)

Project Name and Address
EXPANDED NATIONAL IRRIGATION PROGRAM
 MARICH IRRIGATION SCHEME
 MAIN PIPE LINE PROFILE

Dwg no.	Sheet
Date DEC. 2013	11 OF 13
Scale 1: 1000	