


MARICH ALIGNMENT PROFILE

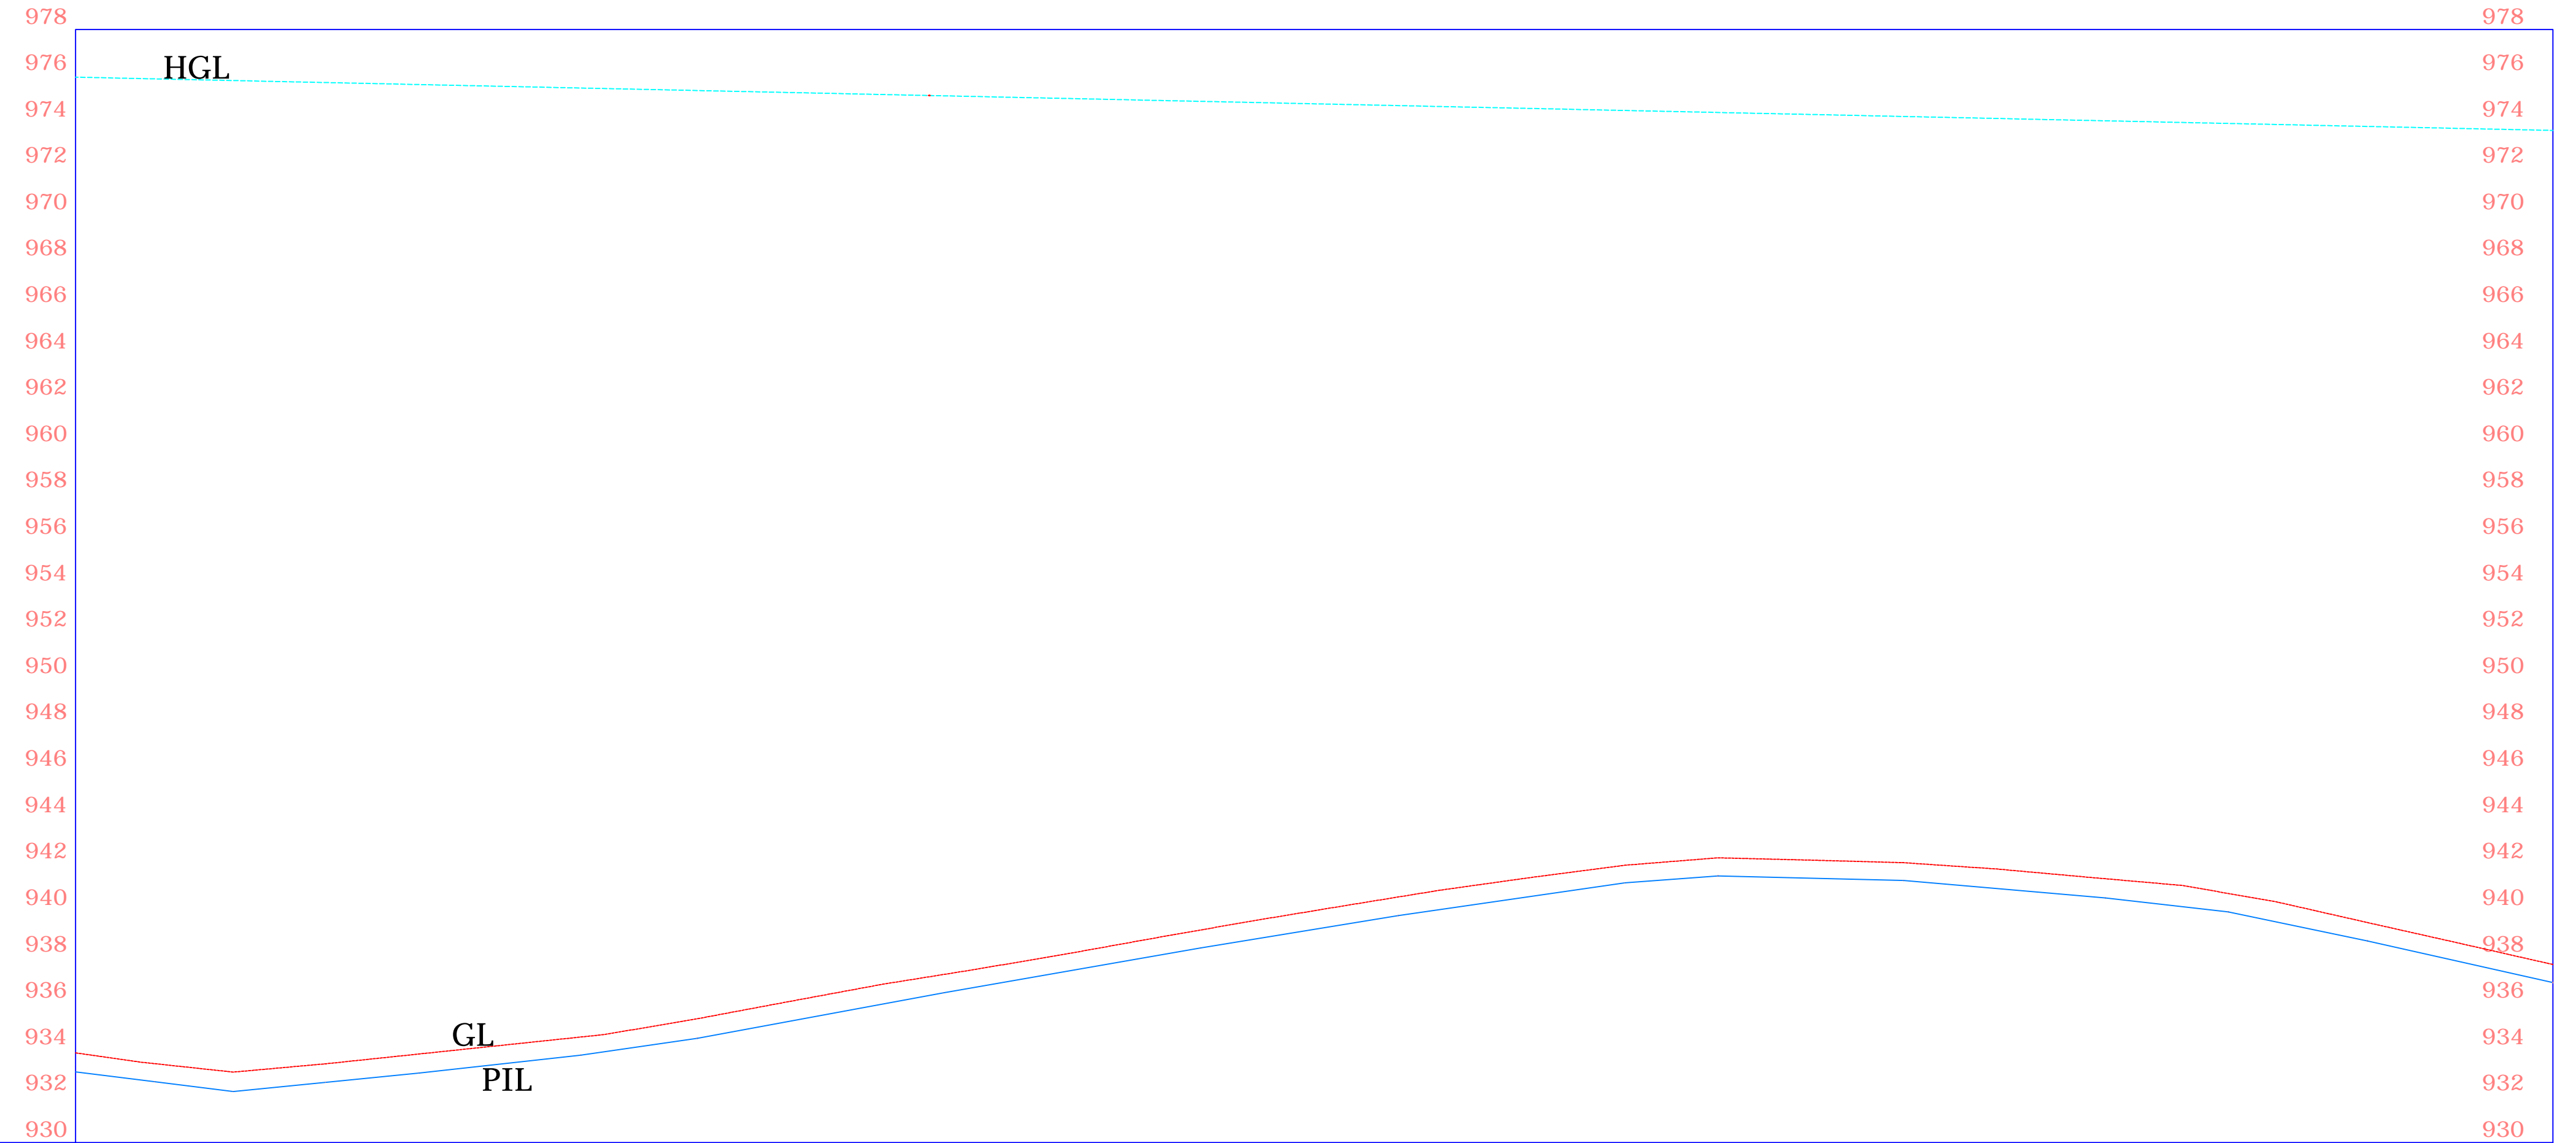

CHAINAGE (m)	RL (m)	PIL (m)	HGL	Q (m3/s)	VELOCITY (M/S)	DIA (m)
4+800	933.87	933.050	975.941			
4+820	933.47	932.700	975.881			
4+840	933.04	932.200	975.795			
4+860	933.40	932.600	975.709			
4+880	933.82	933.000	975.623			
4+900	934.24	933.443	975.537			
4+920	934.66	933.921	975.451			
4+940	935.34	934.500	975.365			
4+960	936.09	935.238	975.279			
4+980	936.83	935.975	975.193			
5+000	937.47	936.700	975.107			
5+020	938.15	937.400	975.021			
5+040	938.87	938.100	974.935			
5+060	939.57	938.773	974.849			
5+080	940.23	939.426	974.763			
5+100	940.88	940.045	974.677			
5+120	941.44	940.623	974.591			
5+140	941.96	941.200	974.505			
5+160	942.28	941.500	974.419			
5+180	942.18	941.400	974.333			
5+200	942.07	941.300	974.247			
5+220	941.80	940.954	974.161			
5+240	941.44	940.608	974.075			
5+260	941.09	940.176	973.989			
5+280	940.40	939.533	973.903			
5+300	939.49	938.700	973.817			
5+320	938.59	937.800	973.731			
5+340	937.68	936.900	973.645			

General Notes		
No.	Revision/Issue	Date

Firm Name and Address  
**MINISTRY OF WATER AND IRRIGATION & NATIONAL IRRIGATION BOARD**  
 IRRIGATION AND DRAINAGE DEPARTMENT (IDD)

Project Name and Address  
**EXPANDED NATIONAL IRRIGATION PROGRAM**  
 MARICH IRRIGATION SCHEME  
 MAIN PIPE LINE PROFILE

Drwg no.	Sheet
Date DEC. 2013	10 OF 13
Scale 1: 1000	