
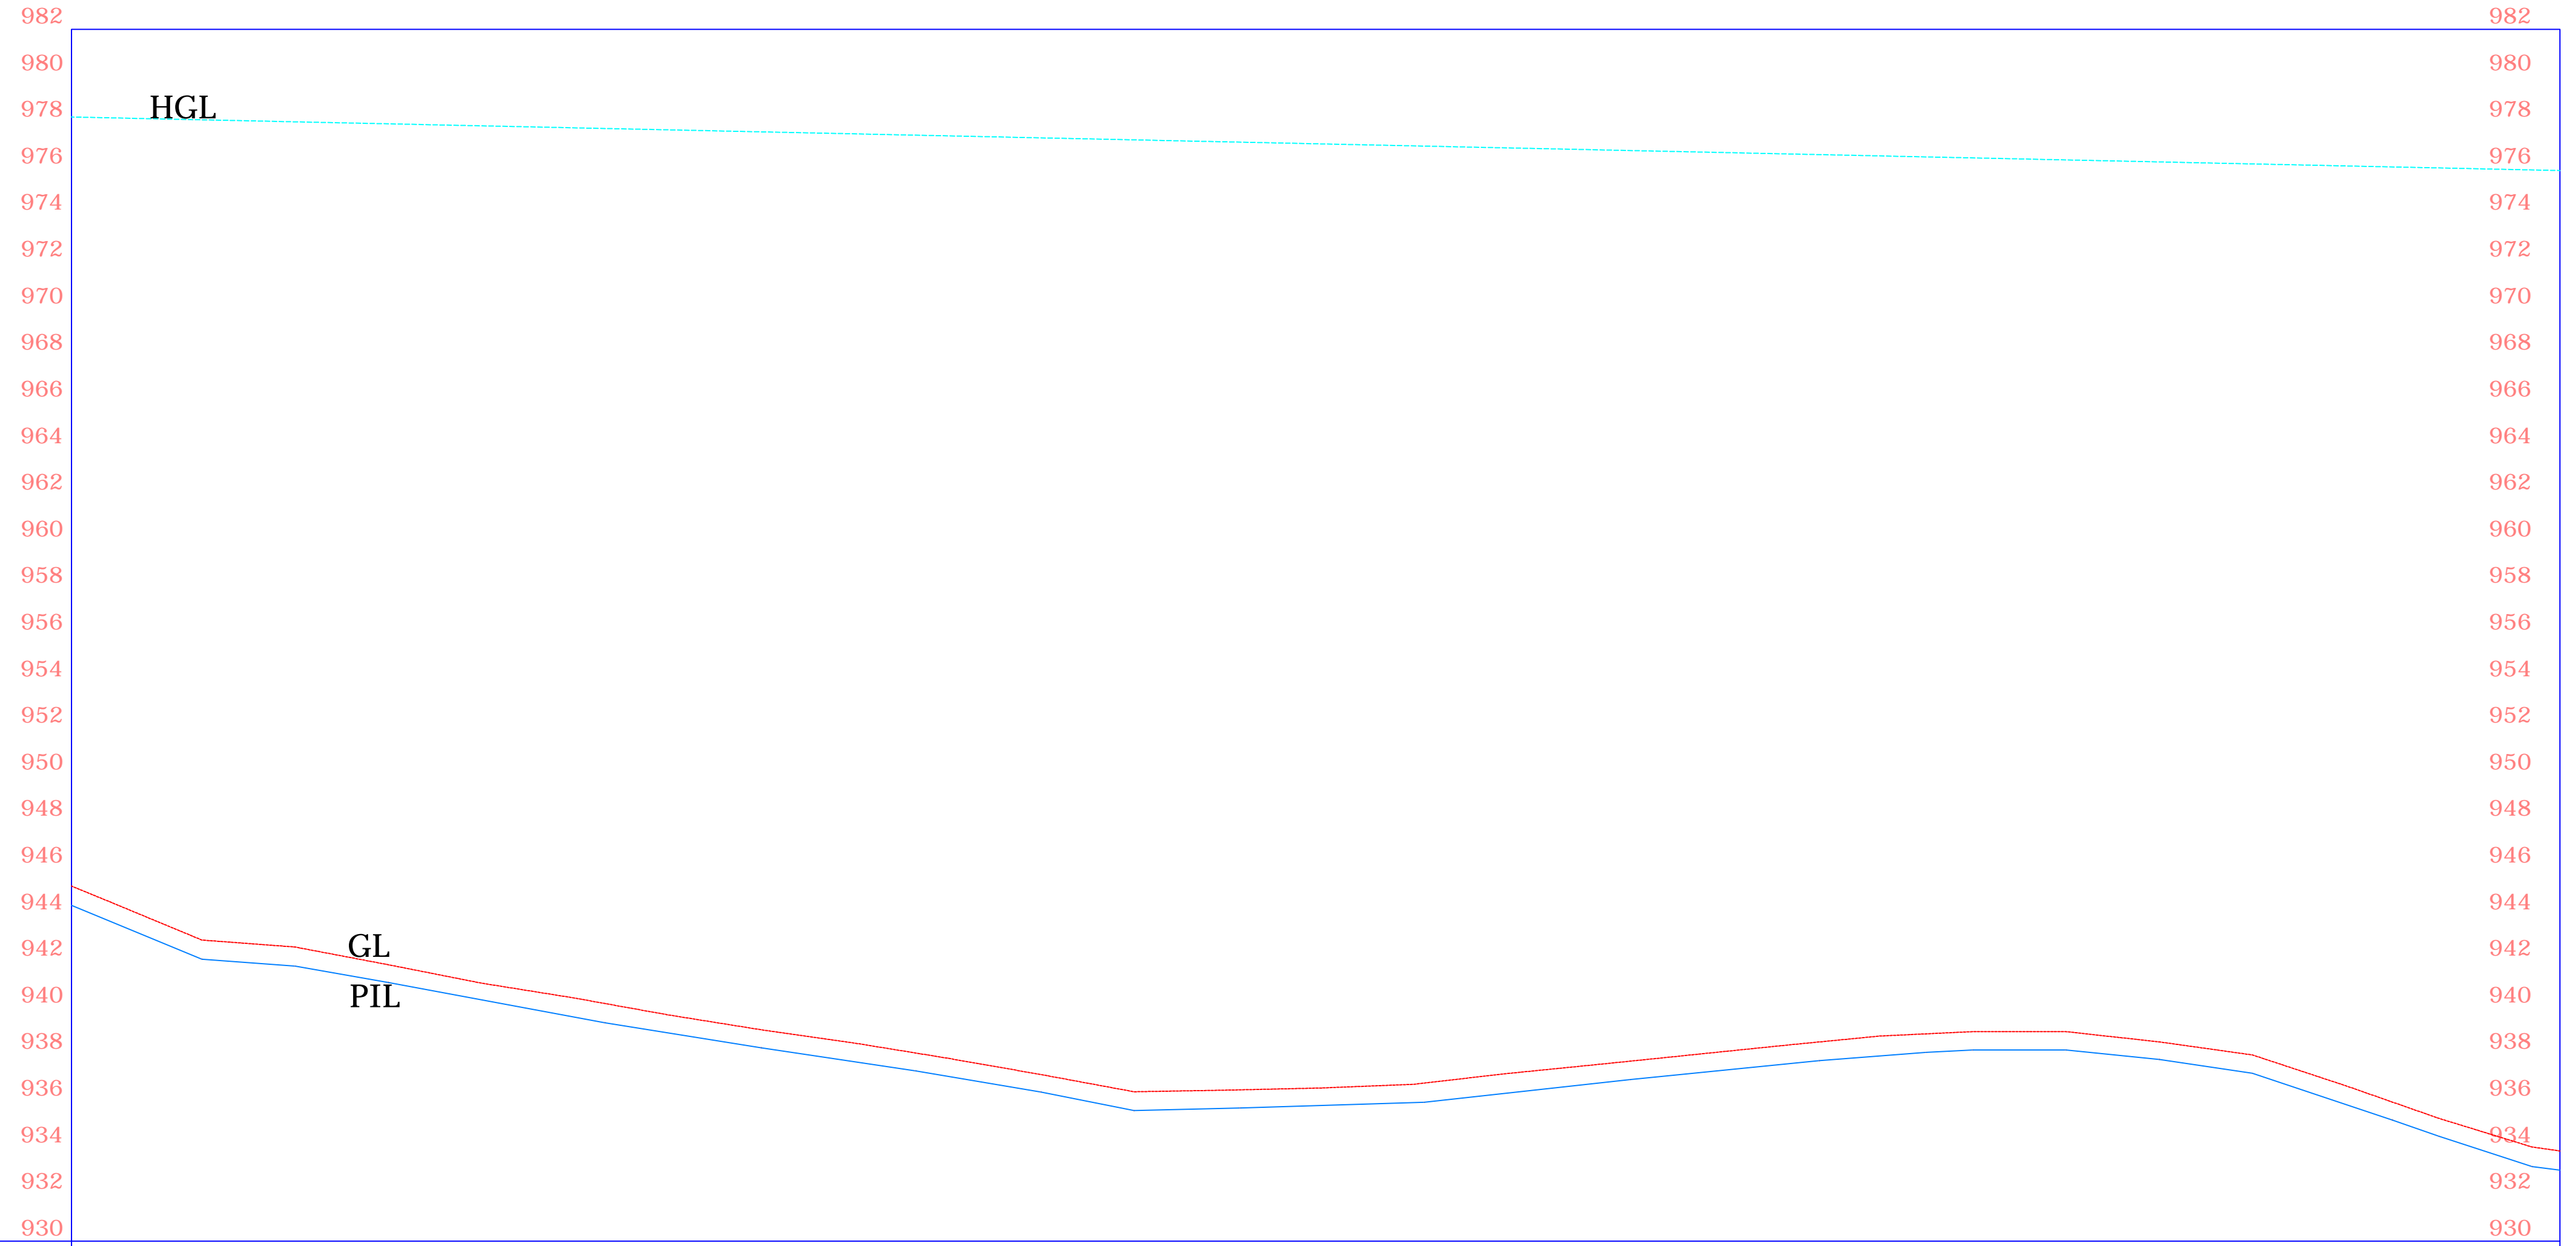


MARICH ALIGNMENT PROFILE

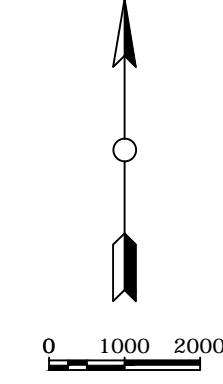

CHAINAGE (m)	RL (m)	PIL (m)	HGL	Q (m3/s)	VELOCITY (M/S)	DIA (m)
4+272	945.24	944.410	978.238			
4+280	944.58	943.750	978.204			
4+300	942.92	942.100	978.118			
4+320	942.62	941.800	978.032			
4+340	941.86	941.100	977.946			
4+360	941.07	940.357	977.860			
4+380	940.43	939.614	977.774			
4+400	939.71	938.940	977.688			
4+420	939.07	938.300	977.602			
4+440	938.50	937.700	977.516			
4+460	937.85	937.074	977.430			
4+480	937.15	936.400	977.344			
4+500	936.41	935.600	977.258			
4+520	936.48	935.700	977.172			
4+540	936.57	935.820	977.086			
4+560	936.73	935.943	977.000			
4+580	937.19	936.347	976.914			
4+600	937.59	936.787	976.828			
4+620	938.00	937.200	976.742			
4+640	938.41	937.600	976.655			
4+660	938.80	937.944	976.569			
4+680	938.99	938.200	976.483			
4+700	938.99	938.200	976.397			
4+720	938.55	937.800	976.311			
4+740	937.99	937.200	976.225			
4+760	936.67	935.867	976.139			
4+780	935.27	934.500	976.053			
4+800	934.04	933.200	975.967			
4+806	933.87	933.050	975.941			

General Notes

No.	Revision/Issue	Date

Firm Name and Address  
**MINISTRY OF WATER AND IRRIGATION & NATIONAL IRRIGATION BOARD**  
 IRRIGATION AND DRAINAGE DEPARTMENT (IDD)

Project Name and Address  
**EXPANDED NATIONAL IRRIGATION PROGRAM**  
 MARICH IRRIGATION SCHEME  
 MAIN PIPE LINE PROFILE

Drwg no.	Sheet
Date DEC. 2013	09 OF 13
Scale 1: 1000	