


MARICH ALIGNMENT PROFILE

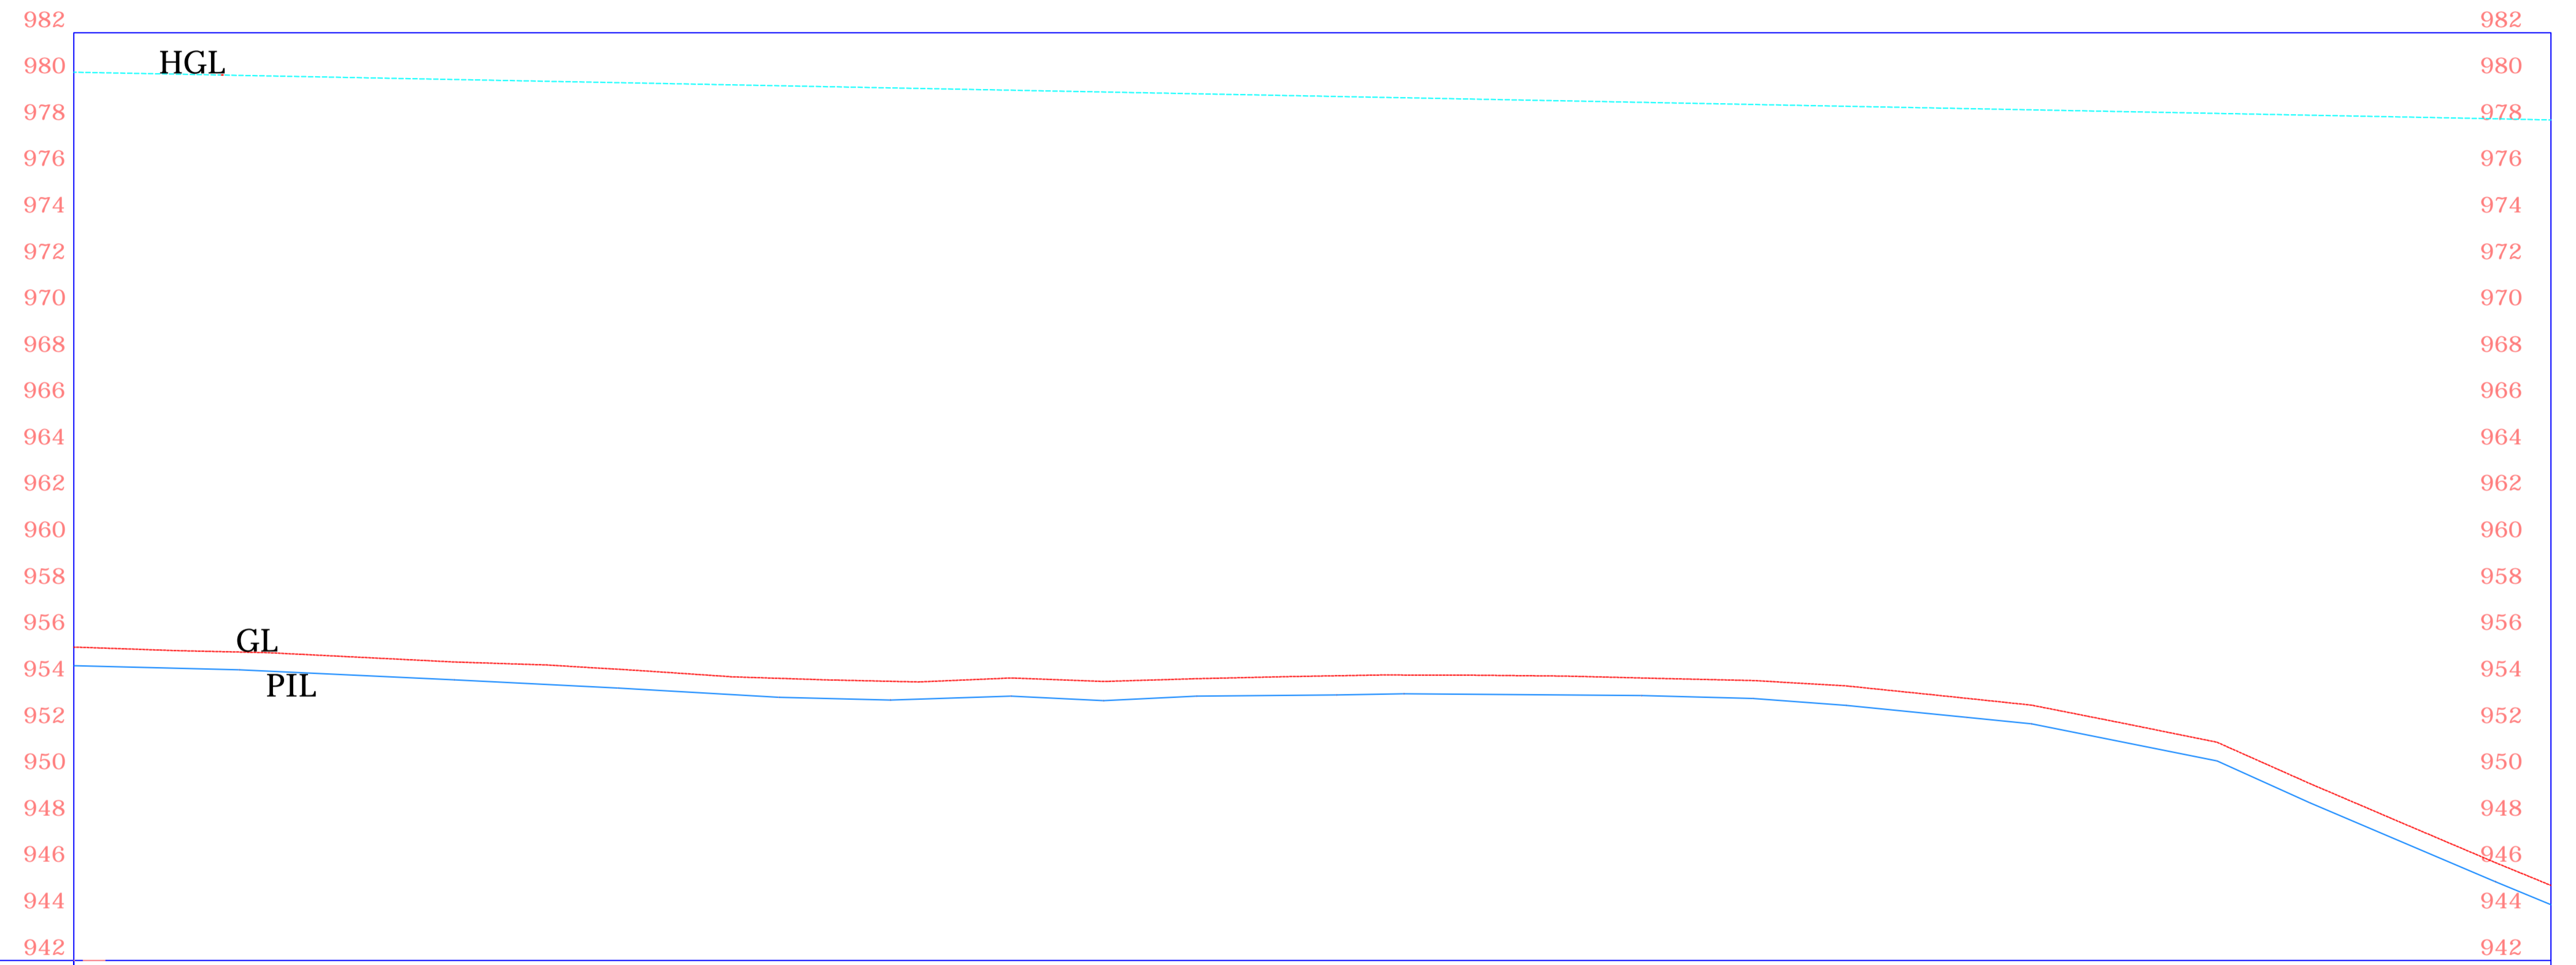

CHAINAGE (m)	RL (m)	PIL (m)	HGL	Q (m3/s)	VELOCITY (M/S)	DIA (m)
3+738	955.50	954.768	980.296			
3+740						
3+760	955.36	954.600	980.213			
3+780	955.27	954.473	980.137			
3+800	955.07	954.286	980.060			
3+820	954.87	954.100	979.983			
3+840	954.74	953.900	979.906			
3+860	954.50	953.693	979.829			
3+880	954.23	953.464	979.752			
3+900	954.10	953.300	979.675			
3+920	954.01	953.269	979.598			
3+940	954.18	953.400	979.521			
3+960	954.03	953.200	979.444			
3+980	954.15	953.400	979.367			
4+000	954.24	953.434	979.290			
4+020	954.31	953.484	979.213			
4+040	954.30	953.476	979.136			
4+060	954.26	953.445	979.059			
4+080	954.16	953.400	978.982			
4+100	954.07	953.300	978.906			
4+120	953.84	953.000	978.829			
4+140	953.43	952.600	978.752			
4+160	953.01	952.200	978.675			
4+180	952.22	951.400	978.598			
4+200	951.41	950.600	978.521			
4+220	949.63	948.800	978.444			
4+240	947.92	947.100	978.367			
4+260	946.22	945.400	978.290			
4+272	945.24	944.410	978.238			

No.	Revision/Issue	Date

Firm Name and Address  
**MINISTRY OF WATER AND IRRIGATION & NATIONAL IRRIGATION BOARD**  
 IRRIGATION AND DRAINAGE DEPARTMENT (IDD)

Project Name and Address  
**EXPANDED NATIONAL IRRIGATION PROGRAM**  
 MARICH IRRIGATION SCHEME  
 MAIN PIPE LINE PROFILE

Dwg no.	Sheet
Date DEC. 2013	08 OF 13
Scale 1: 1000	

General Notes