


MARICH ALIGNMENT PROFILE

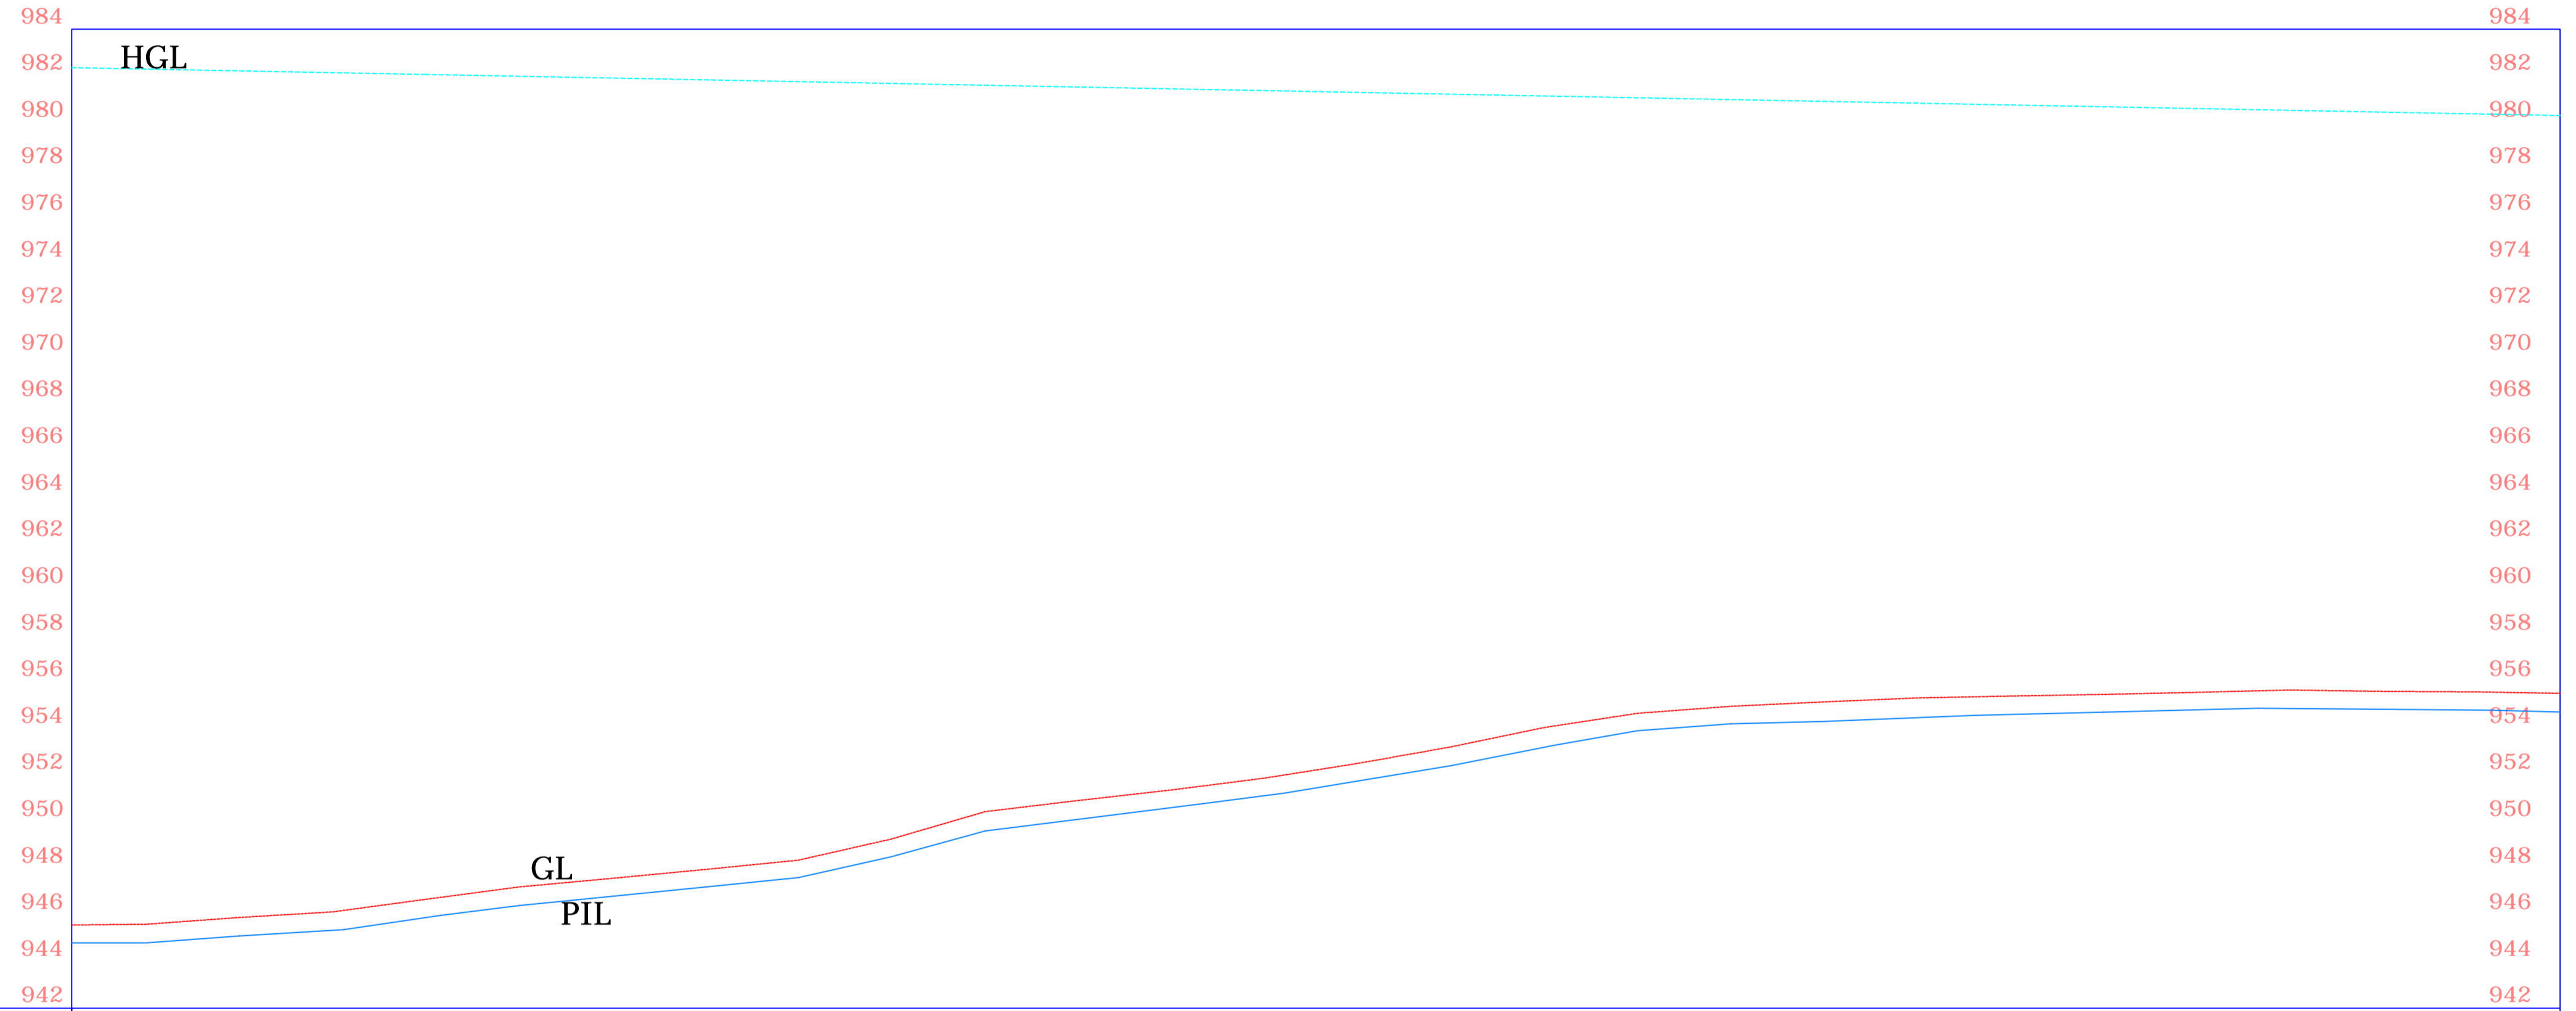

CHAINAGE (m)	RL (m)	PIL (m)	HGL	Q (m3/s)	VELOCITY (M/S)	DIA (m)
3+204	945.57	944.800	982.352			
3+220	945.60	944.800	982.291			
3+240	945.89	945.100	982.214			
3+260	946.13	945.343	982.137			
3+280	946.67	945.887	982.060			
3+300	947.20	946.400	981.983			
3+320	947.57	946.800	981.906			
3+340	947.95	947.200	981.829			
3+360	948.35	947.600	981.752			
3+380	949.26	948.500	981.675			
3+400	950.43	949.600	981.598			
3+420	950.91	950.100	981.521			
3+440	951.36	950.600	981.444			
3+460	951.87	951.116	981.368			
3+480	952.50	951.744	981.291			
3+500	953.21	952.400	981.214			
3+520	954.04	953.190	981.137			
3+540	954.65	953.900	981.060			
3+560	954.95	954.200	980.983			
3+580	955.14	954.300	980.906			
3+600	955.31	954.462	980.829			
3+620	955.39	954.600	980.752			
3+640	955.46	954.700	980.675			
3+660	955.55	954.800	980.598			
3+680	955.65	954.855	980.521			
3+700	955.59	954.822	980.444			
3+720	955.57	954.789	980.367			
3+738	955.51	954.710	980.298			

General Notes

No.	Revision/Issue	Date

Firm Name and Address  
**MINISTRY OF WATER AND IRRIGATION & NATIONAL IRRIGATION BOARD**  
 IRRIGATION AND DRAINAGE DEPARTMENT (IDD)

Project Name and Address  
**EXPANDED NATIONAL IRRIGATION PROGRAM**  
 MARICH IRRIGATION SCHEME  
 MAIN PIPE LINE PROFILE

Drw no.	Sheet
Date DEC. 2013	07 OF 13
Scale 1: 1000	