
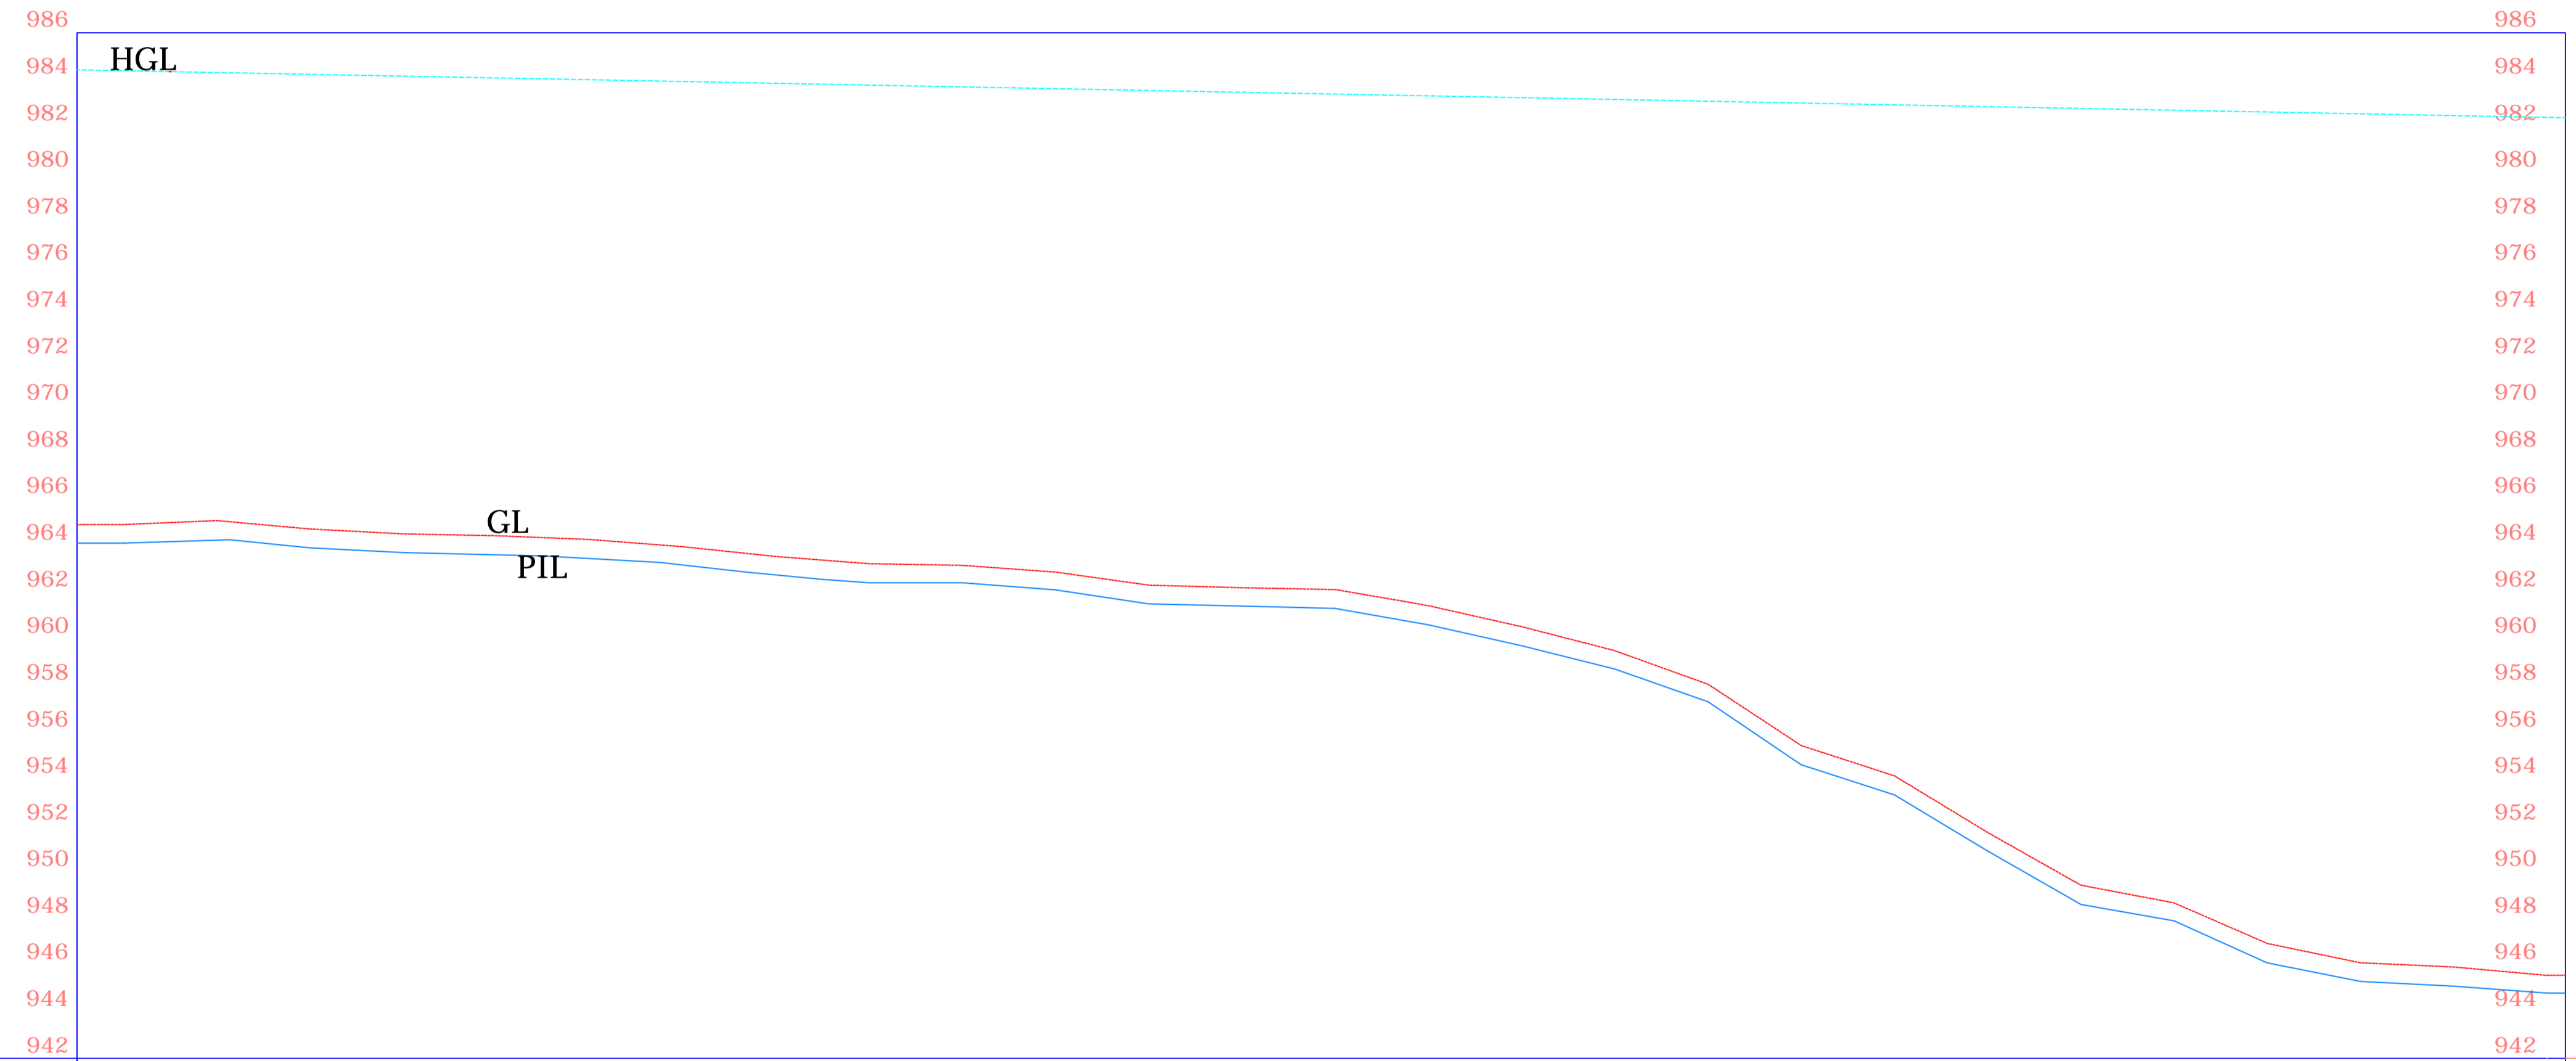


MARICH ALIGNMENT PROFILE

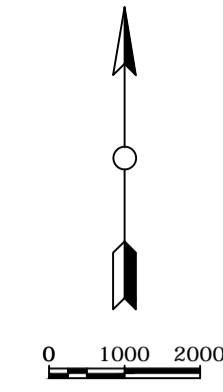

CHAINAGE (m)	RL (m)	PIL (m)	HGL	Q (m3/s)	VELOCITY (M/S)	DIA (m)
2+670	964.90	964.100	983.407			
2+680	964.90	964.100	984.368			
2+700	965.07	964.226	984.292			
2+720	964.71	963.900	984.215			
2+740	964.50	963.700	984.138			
2+760	964.42	963.600	984.061			
2+780	964.26	963.440	983.984			
2+800	963.95	963.165	983.907			
2+820	963.53	962.742	983.830			
2+840	963.22	962.400	983.753			
2+860	963.15	962.400	983.676			
2+880	962.86	962.100	983.599			
2+900	962.30	961.500	983.522			
2+920	962.19	961.400	983.445			
2+940	962.11	961.300	983.368			
2+960	961.42	960.600	983.291			
2+980	960.52	959.700	983.214			
3+000	959.49	958.700	983.137			
3+020	958.05	957.300	983.060			
3+040	955.42	954.600	982.983			
3+060	954.12	953.300	982.906			
3+080	951.69	950.900	982.829			
3+100	949.43	948.600	982.753			
3+120	948.67	947.900	982.676			
3+140	946.93	946.100	982.599			
3+160	946.10	945.300	982.522			
3+180	945.92	945.100	982.445			
3+200	945.56	944.800	982.368			
3+204	945.56	944.800	982.352			

General Notes

No.	Revision/Issue	Date

Firm Name and Address
MINISTRY OF WATER AND IRRIGATION & NATIONAL IRRIGATION BOARD
 IRRIGATION AND DRAINAGE DEPARTMENT (IDD)

Project Name and Address
EXPANDED NATIONAL IRRIGATION PROGRAM
 MARICH IRRIGATION SCHEME
 MAIN PIPE LINE PROFILE

Drwg no.	Sheet
Date DEC. 2013	06 OF 13
Scale 1: 1000	