


MARICH ALIGNMENT PROFILE

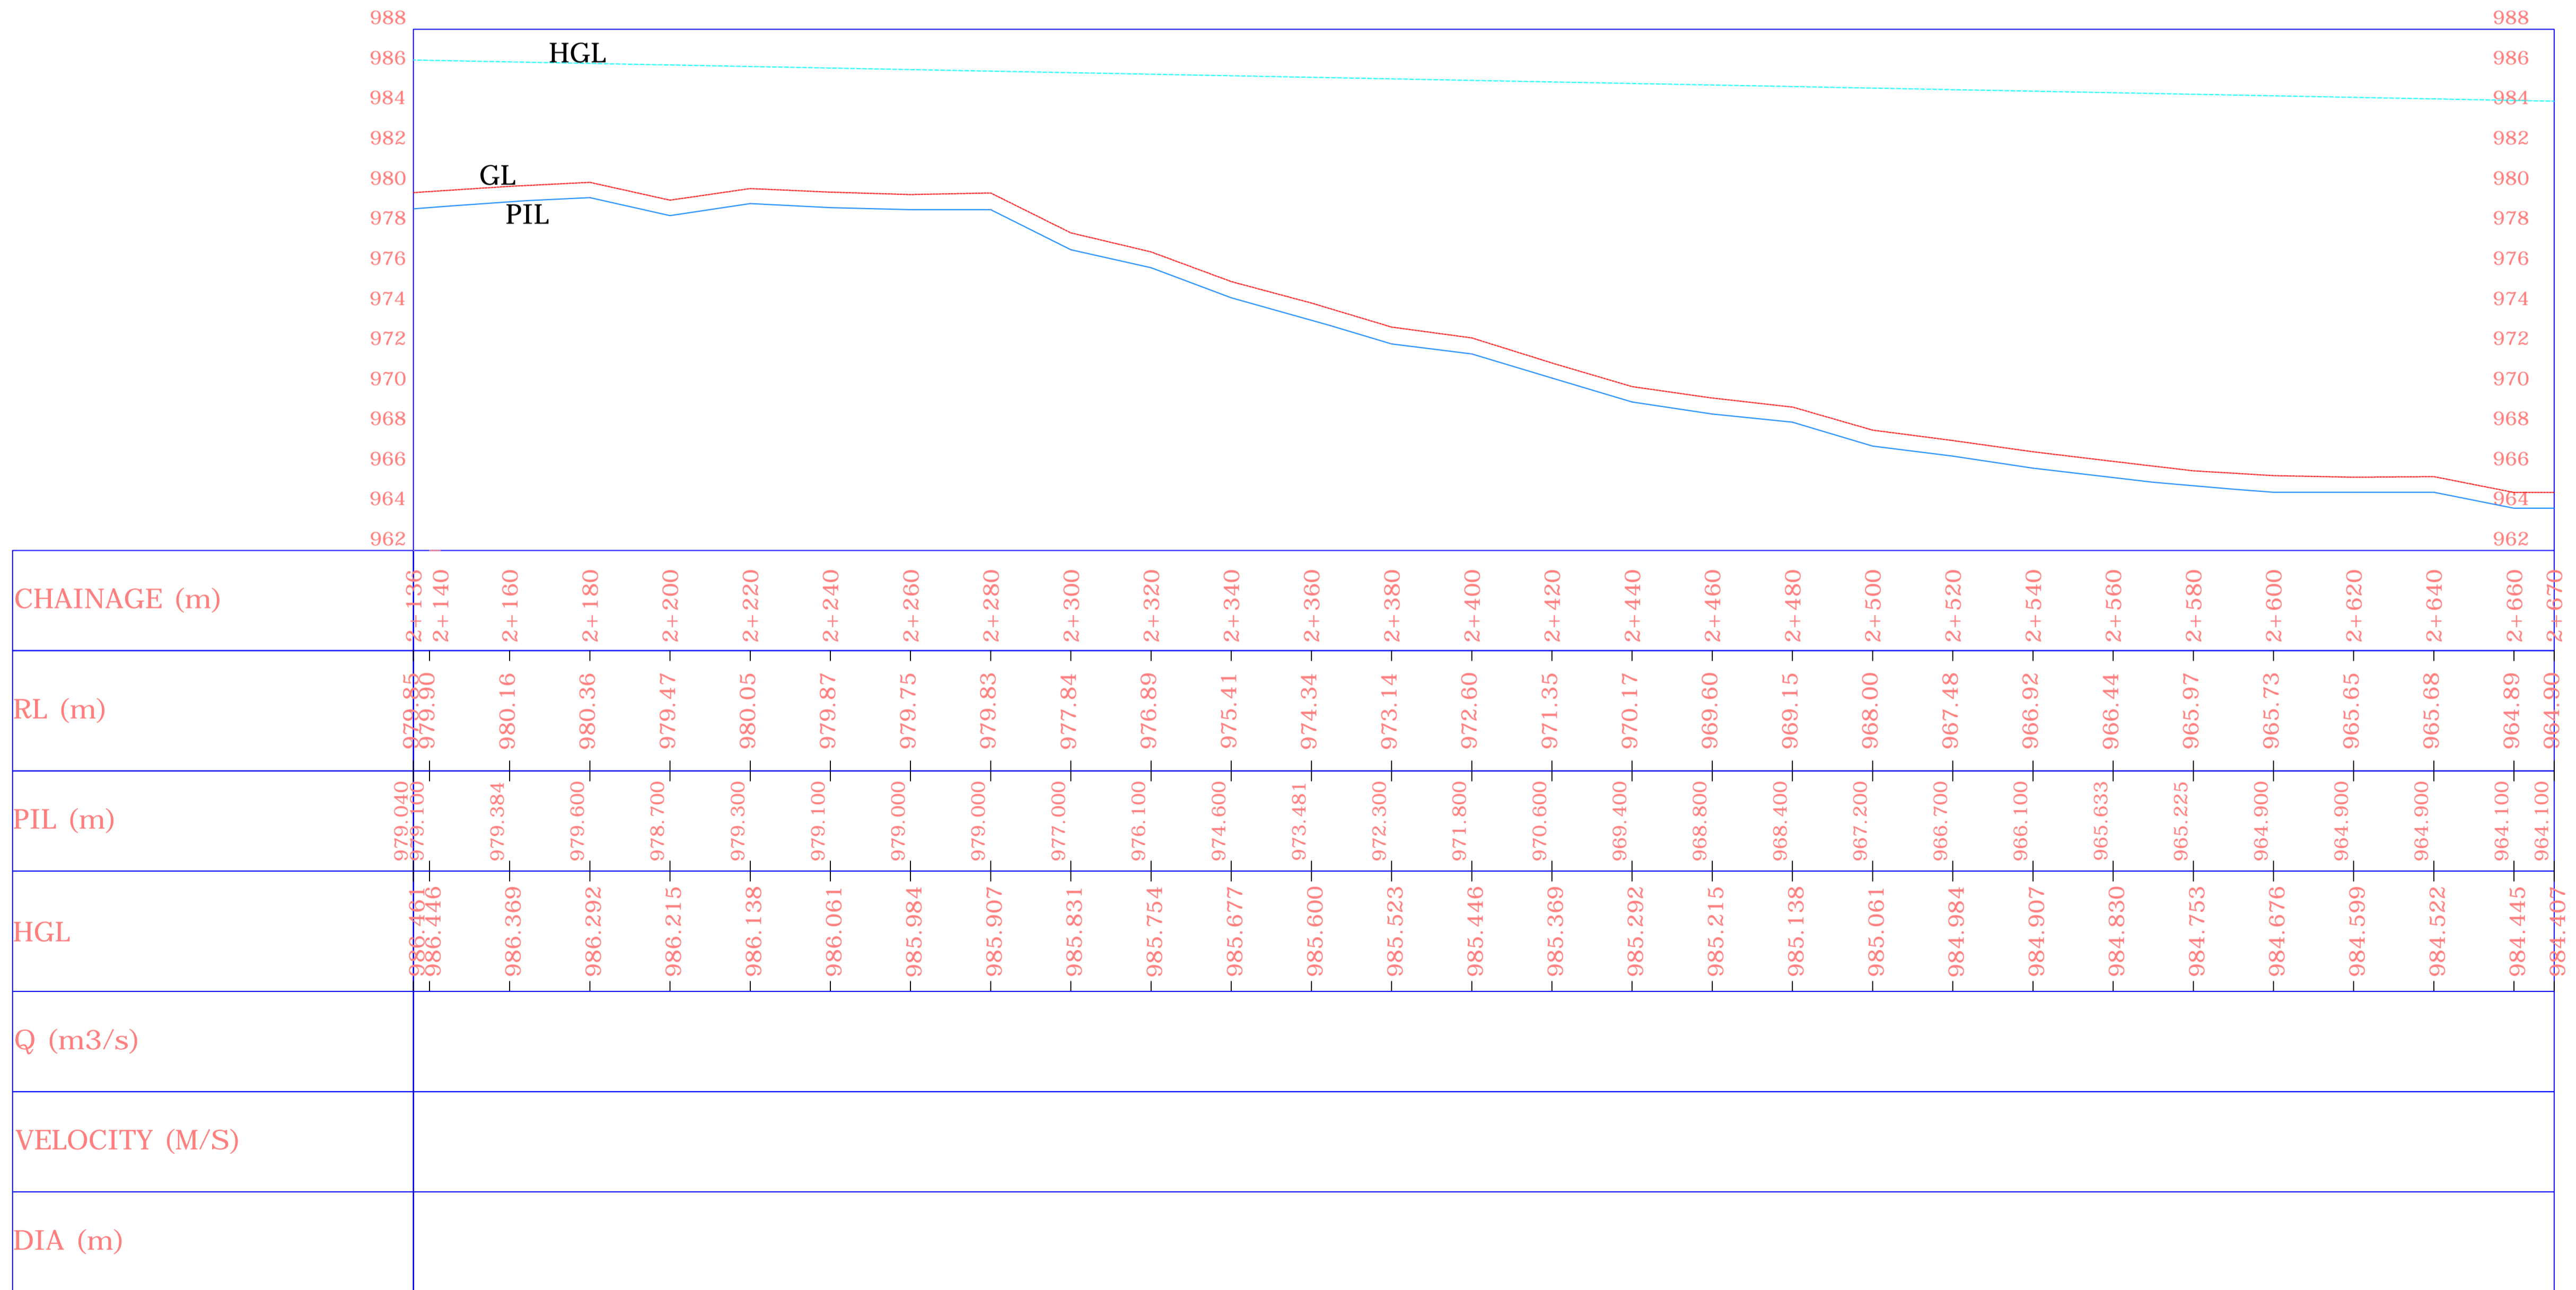

No.	Revision/Issue	Date

Firm Name and Address
MINISTRY OF WATER AND IRRIGATION & NATIONAL IRRIGATION BOARD
IRRIGATION AND DRAINAGE DEPARTMENT (IDD)

Project Name and Address
EXPANDED NATIONAL IRRIGATION PROGRAM
MARICH IRRIGATION SCHEME MAIN PIPE LINE PROFILE

Dwg no.	Sheet
Date DEC. 2013	05 OF 13
Scale 1: 1000	

General Notes