


MARICH ALIGNMENT PROFILE

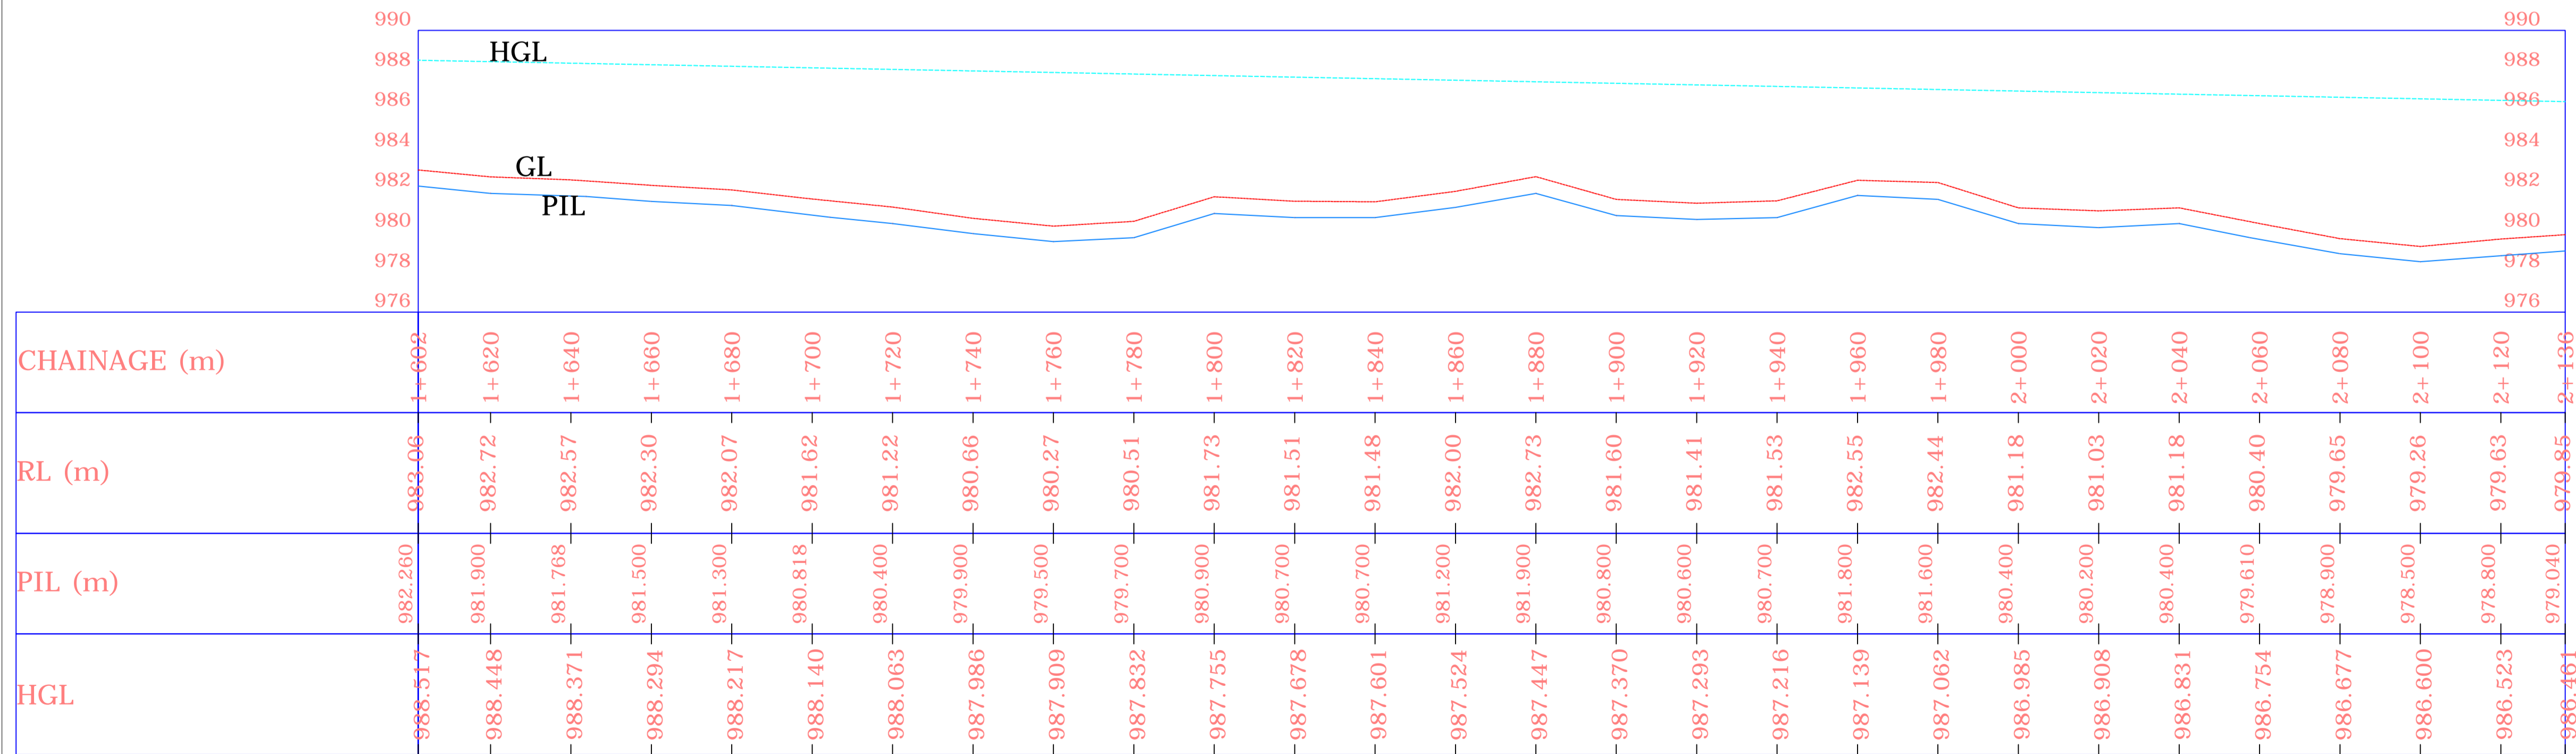

General Notes		
No.	Revision/Issue	Date

Firm Name and Address
MINISTRY OF WATER AND IRRIGATION & NATIONAL IRRIGATION BOARD
 IRRIGATION AND DRAINAGE DEPARTMENT (IDD)

Project Name and Address
EXPANDED NATIONAL IRRIGATION PROGRAM
 MARICH IRRIGATION SCHEME
 MAIN PIPE LINE PROFILE

Drwg no.	Sheet
Date DEC. 2013	04 OF 13
Scale 1: 1000	